

CLIENT

**CITY OF MINOT**

PROJECT DESCRIPTION

**HOME SWEET HOME RELOCATION**

CITY MINOT

STATE ND

ISSUE DATES

DD	DESIGN DEVELOPMENT	22 MAR 2018
MARK	DESCRIPTION	DATE

PROJECT NO: 20182360

DRAWN BY: TJG


CHECKED BY: TJG

**COPYRIGHT:**  
All plans, specifications, computer files, field data, notes and other documents and instruments prepared by EAPC are instruments of service shall remain the property of EAPC. EAPC shall retain all common law, statutory and other reserved rights, including the copyright therein.

DRAWING TITLE

**FOUNDATION PLAN**

**S201**

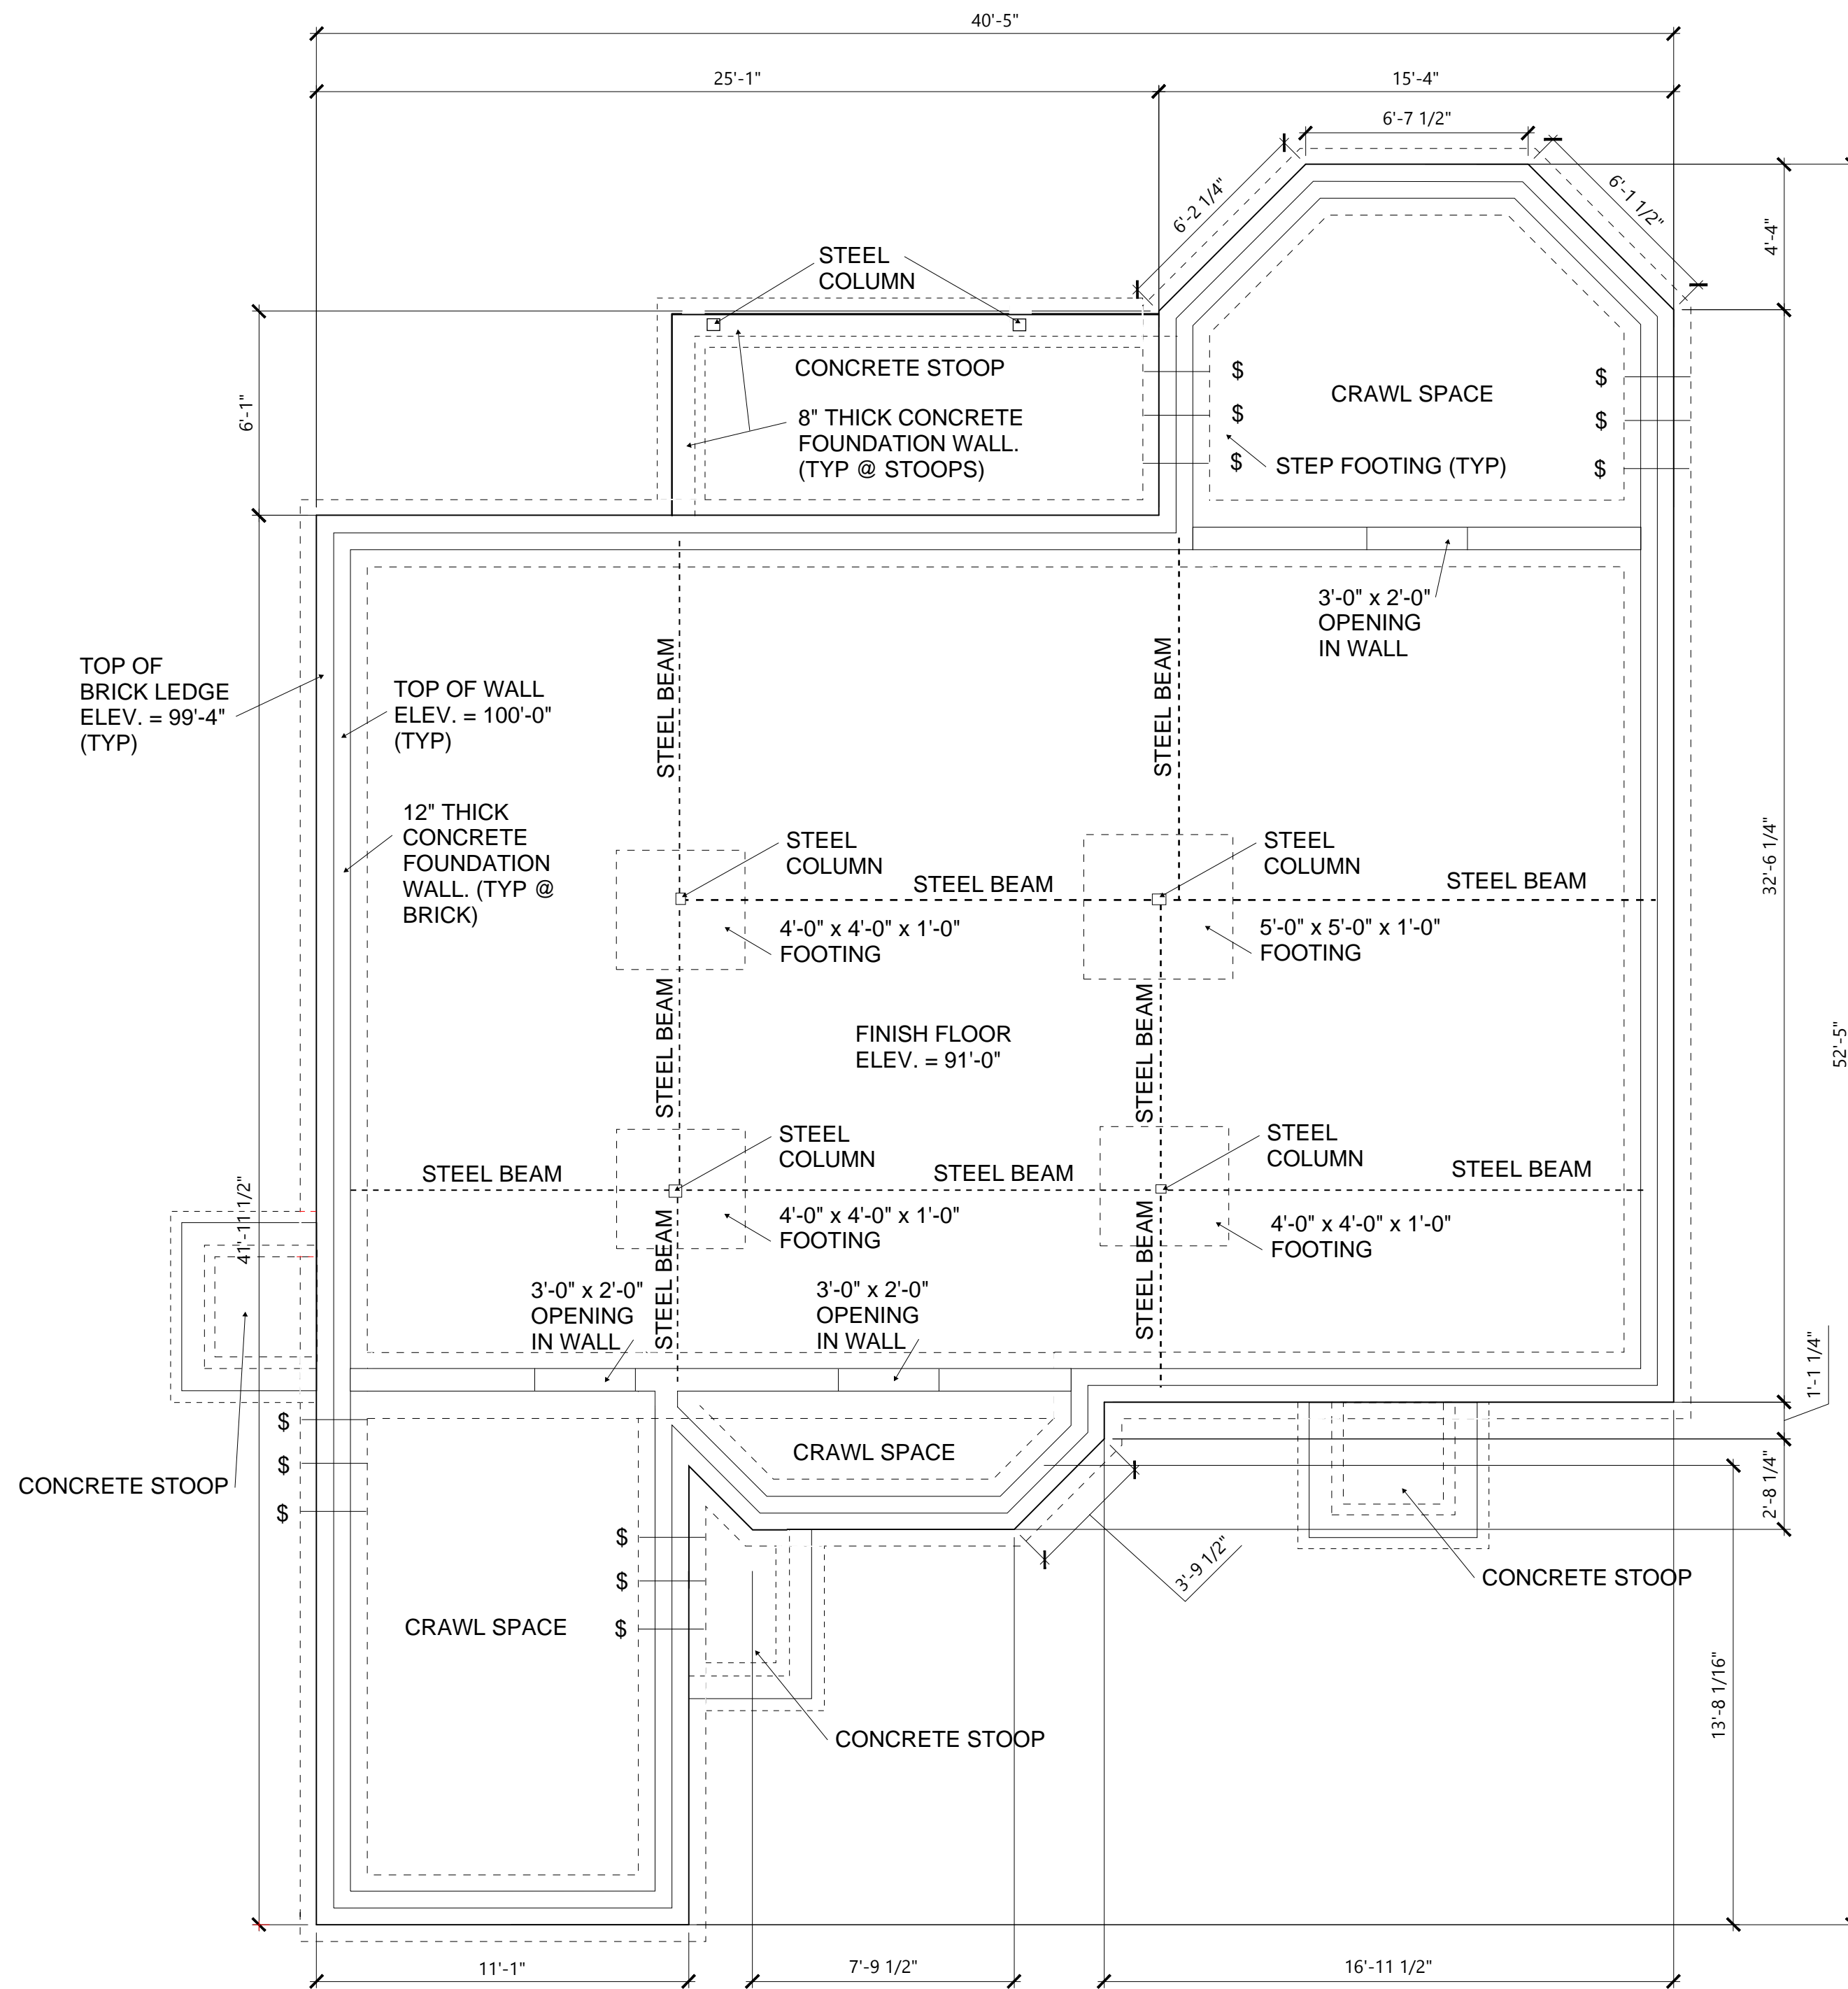

1 FOUNDATION PLAN  
S201 1/4" = 1'-0"

**PRELIMINARY NOT FOR CONSTRUCTION**