

Home Sweet Home Building Relocation

March 22nd, 2018

Eapc Project # 20182360

OUTLINE OF PROJECT

The City of Minot is requesting bids for the relocation of a House Building located at 103 4th Ave SW. The two and a half story house is faced with brick, siding and stucco and includes multiple windows, and an exterior porch. The building is currently located on the path of the City of Minot flood levee system and needs to be relocated no later than June 1st, 2018. The relocation address is 110 4th Ave NW.

SCOPE

- Asbestos Removal. An asbestos report will be provided in the bid documents to illustrate the extent of the removal. Removal will be done according to all current EPA guidelines.
- House Relocation at the new address.
- New footings and foundations and any additional required support structure to secure the house in place in its new location.

TYPE OF BIDS

Single combined bids will be received for all portions of the work. The successful bidder will be the single Prime Contractor for the Project.

NORTH DAKOTA LAW

All bidders must be licensed for the highest amount of their bids, as provided by North Dakota Century Code Section 43 07-05.

Sincerely,



Gloria Larsgaard

for EAPC Enclosure(s): Schematic Structural Plan

CLIENT

CITY OF MINOT

PROJECT DESCRIPTION

HOME SWEET HOME RELOCATION

CITY MINOT

STATE ND

ISSUE DATES

DD	DESIGN DEVELOPMENT	22 MAR 2018
MARK	DESCRIPTION	DATE

PROJECT NO: 20182360

DRAWN BY: TJG


CHECKED BY: TJG

COPYRIGHT:
All plans, specifications, computer files, field data, notes and other documents and instruments prepared by EAPC are instruments of service shall remain the property of EAPC. EAPC shall retain all common law, statutory and other reserved rights, including the copyright therein.

DRAWING TITLE

FOUNDATION PLAN

S201

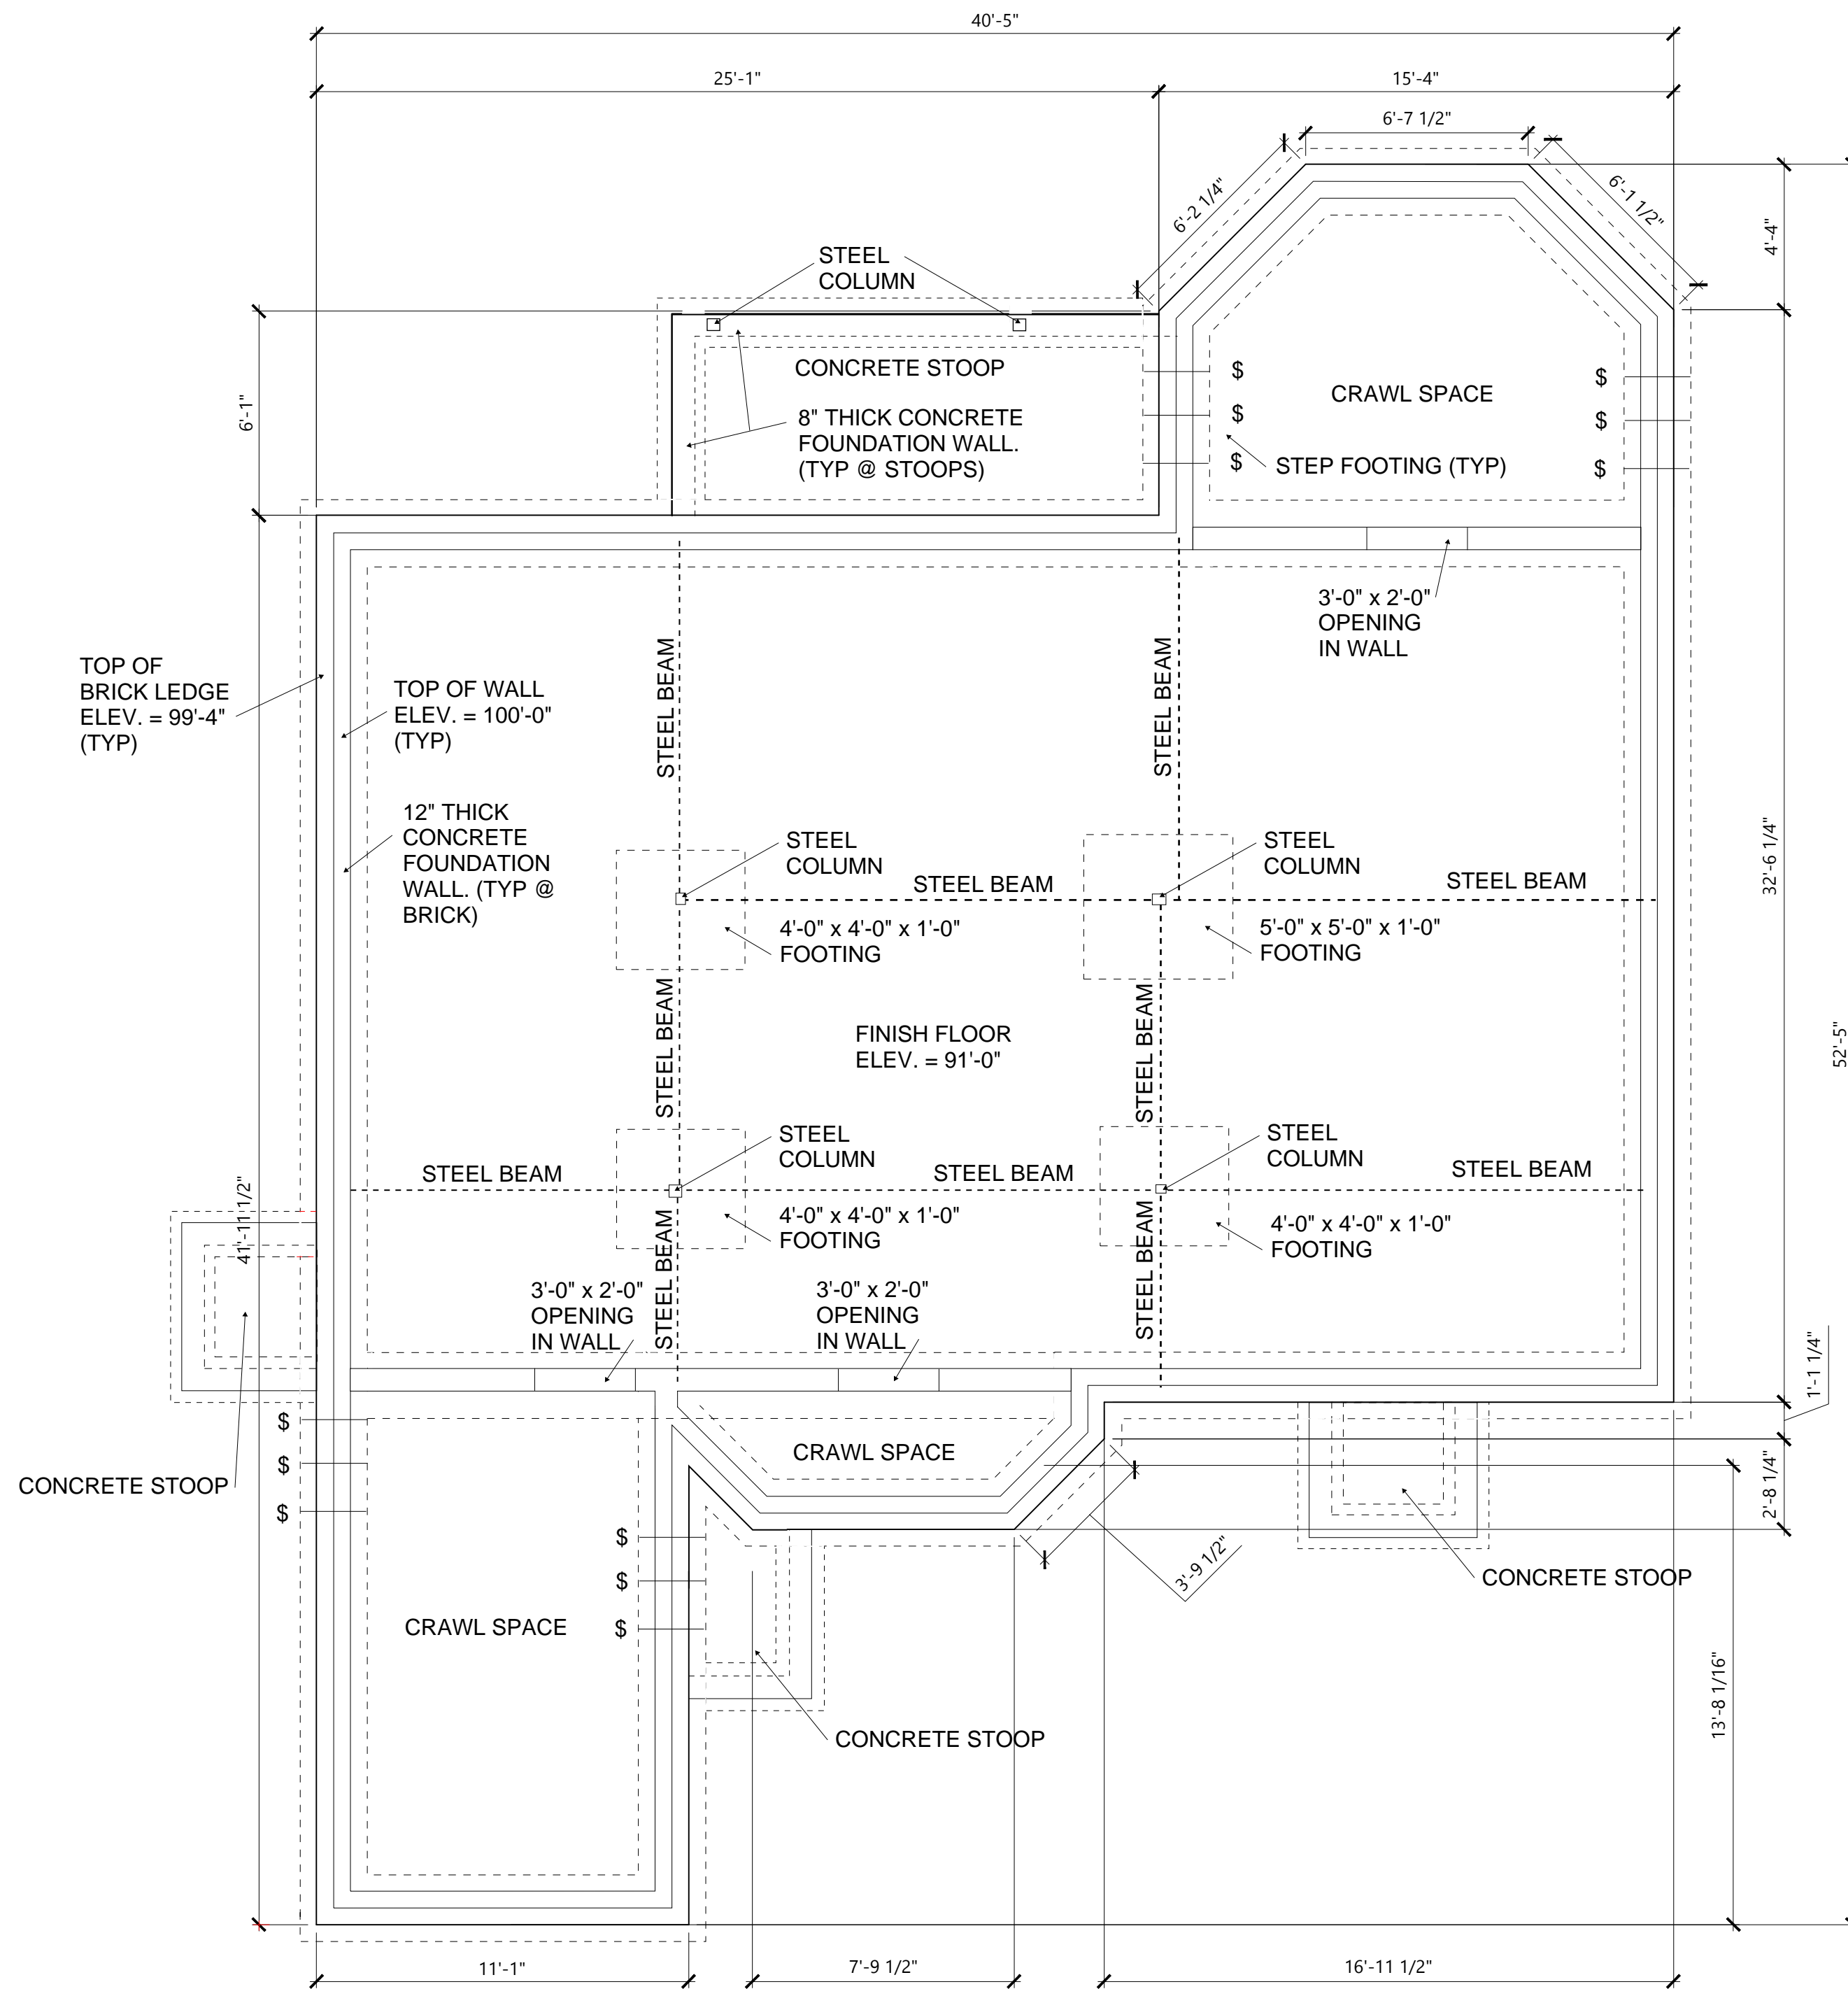

1 FOUNDATION PLAN
S201 1/4" = 1'-0"

PRELIMINARY NOT FOR CONSTRUCTION