

City of Minot

Inspection Department

August 15, 2018

Re: Building relocation request

Dear Property Owner:

Please be advised that this office has received a request from Gaylin Schmidt to relocate a single-family dwelling from 1014 6th Ave SW to **712 Valley St** (HECKERS FIRST ADDN LOT 39). This property is zoned R1, Single-Family Residential District.

The Committee of the Whole will be reviewing the request on Wednesday, August 29, 2018, at 4:15 p.m. in the City Council Chambers at City Hall. A public hearing regarding the request will be held on September 4, 2018, at 6:30 p.m., also in the City Council Chambers. If you wish to appear or give comments concerning the request, you may attend these meetings, or you may present comments to this office at 1025 31st Street SE during normal working hours.

Sincerely,






M. T. Flanagan
Building Official

Enclosures

Certified Mail

★ The Magic City ★

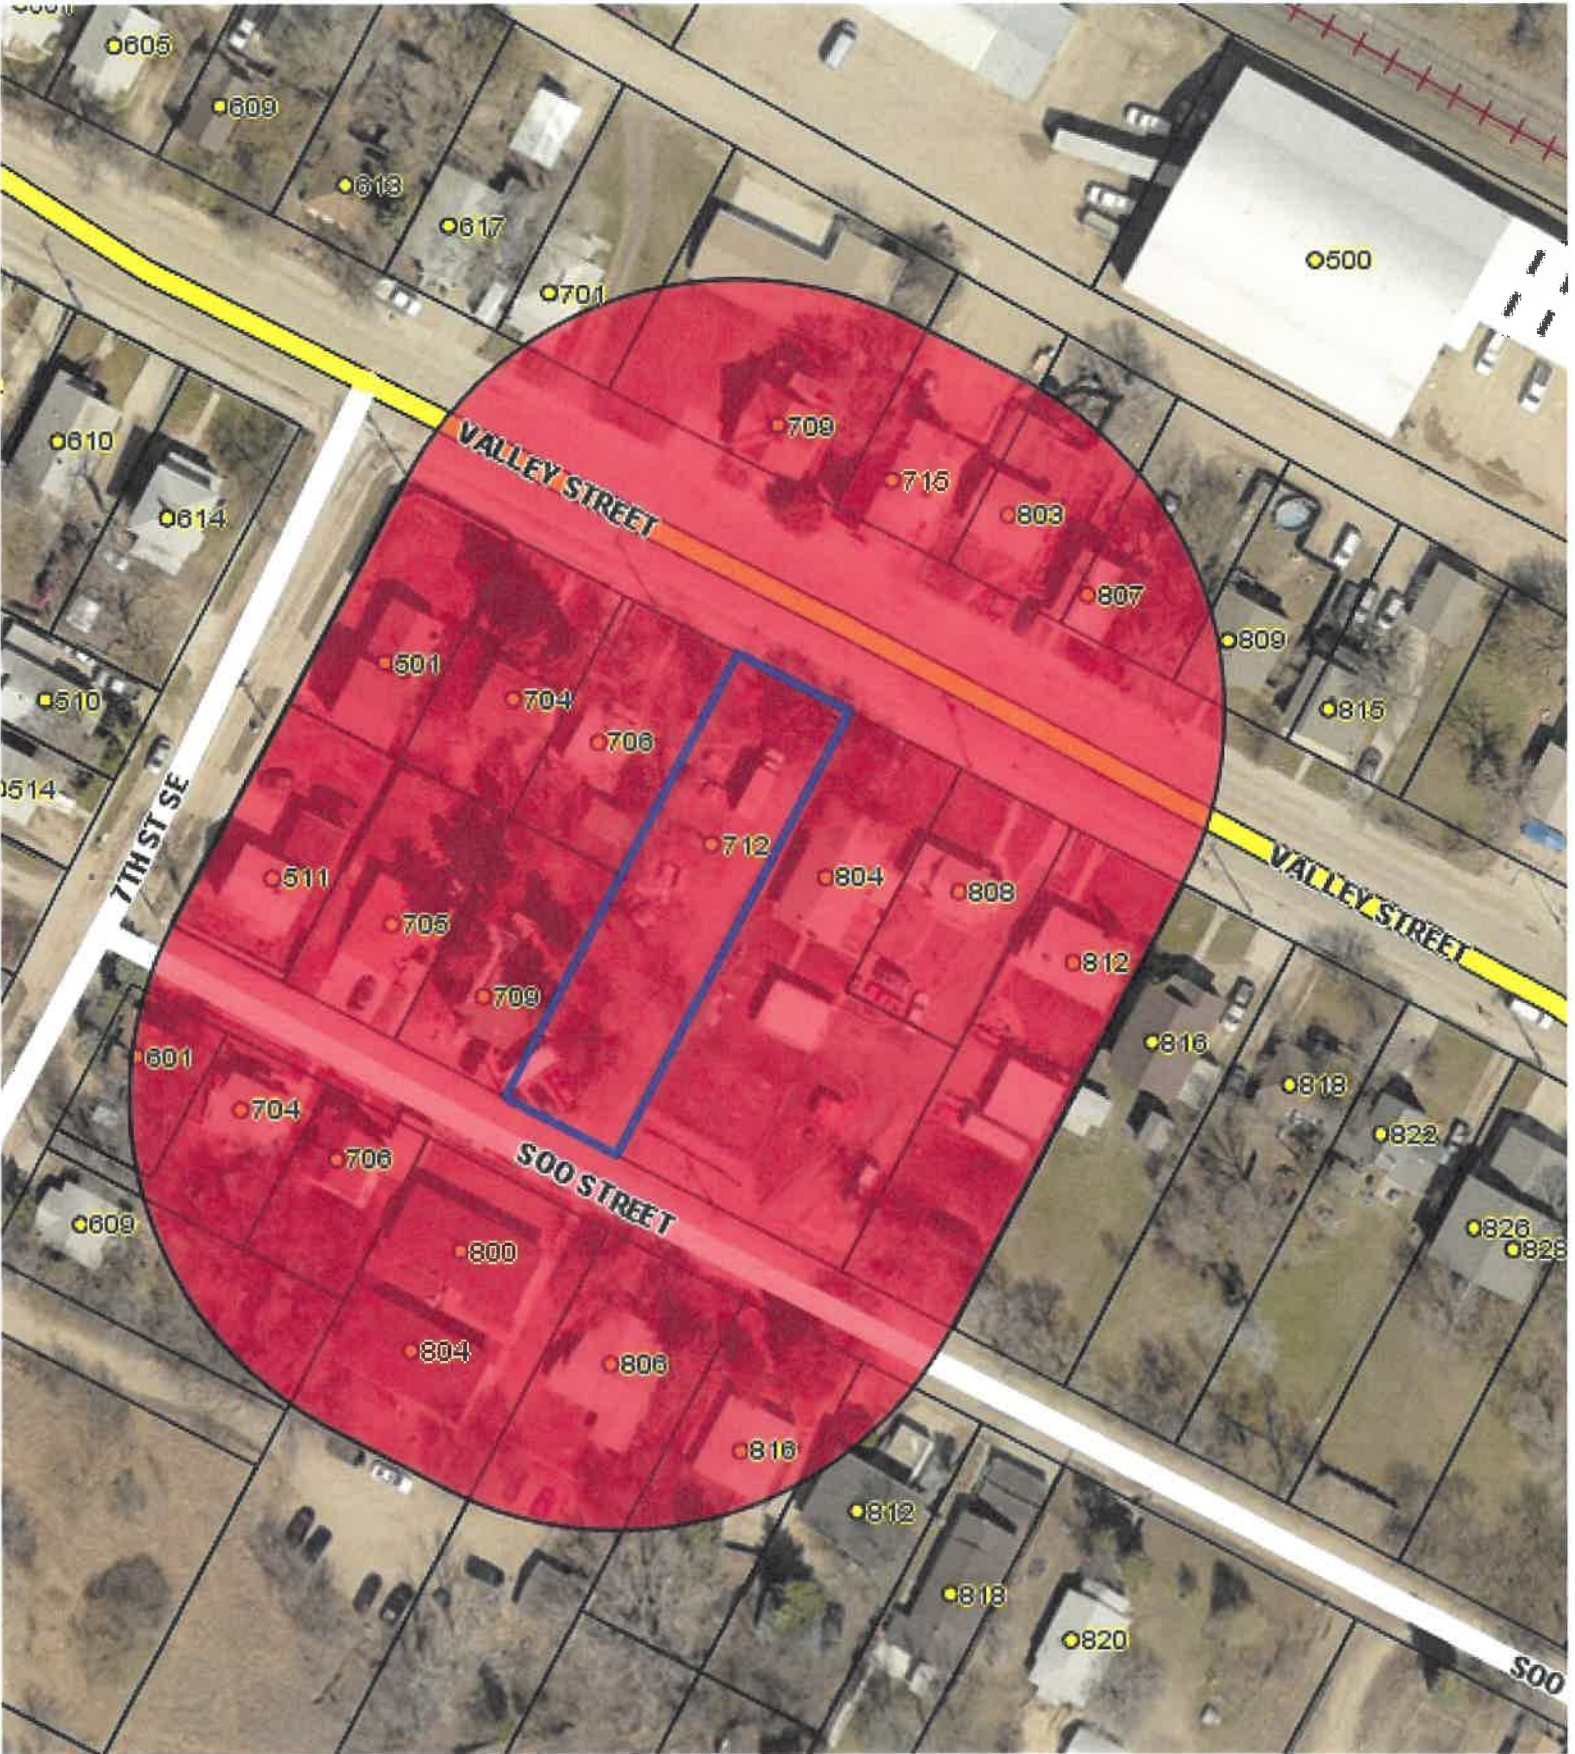

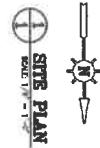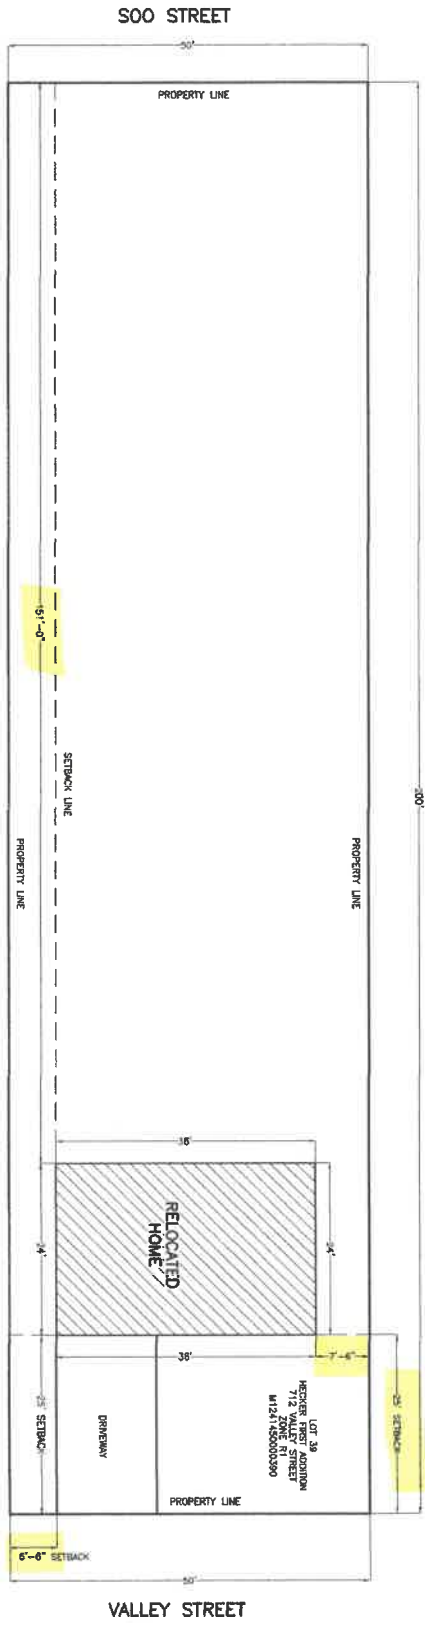

SITE PLAN
SCALE 1/4" = 1"



SHEET
1
OF 1

GAYLIN SCHMIDT
HOME RELOCATION SITE PLAN

DRAWN BY	KIM ROLL
481 - 21 st. STREET NW	
MINOT, NORTH DAKOTA 58708	
PHONE (701)-838-0000	CELL 635-0675
PROJECT #	18-29
DATE:	8/1/2018

NOTE: EVERY EFFORT HAS BEEN MADE TO AVOID ANY AND ALL MISTAKES. HOWEVER SOME DO OCCUR. IT IS UP TO THE OWNER / BUILDER TO DO OVER THE PLANS, AND IS THE RESPONSIBILITY OF THE BUILDER TO VERIFY AND CORRECT ANY MISTAKES

