

Permit No:
Receipt No:



## APPLICATION FOR MOVING A RESIDENTIAL BUILDING

I, GAYLIN SCHMIET, owner and/or agent hereby make application to the City Building Official to move a(n) WOOD FRAME HOUSE structure(s) from:

Kittlesons s/d n/2 SW

LOT E50 w/100 BLOCK L75-23-155-83

ADDITION \_\_\_\_\_

ADDRESS 1014 6TH AVE S.W. 1014 6AVE S.W.  
MINOT N.D.

To the location within the City of Minot, North Dakota, legally described as:

LOT 39 BLOCK \_\_\_\_\_

ADDITION HECKER FIRST ADDITION

ADDRESS 712 VALLEY ST. ZONING R1  
M1241450000390

I understand that this relocation request shall be posted by the City of Minot for a Notice of Public Hearing and that such Notice shall be published in the Official Newspaper designating the date of said hearing. Separate notices shall be sent by certified mail to affected property owners.

Moving Fee:

Residential Use: City Council approval fee: \$450.00


It is further understood that a completion bond in the amount of \$10,000.00 shall be provided to the City upon the approval of this application.

Gaylin Schmiet  
Signature of owner/agent \_\_\_\_\_ Date \_\_\_\_\_

223 10th NW Minot  
Mailing Address \_\_\_\_\_ 58703

701-833-3647  
Phone \_\_\_\_\_



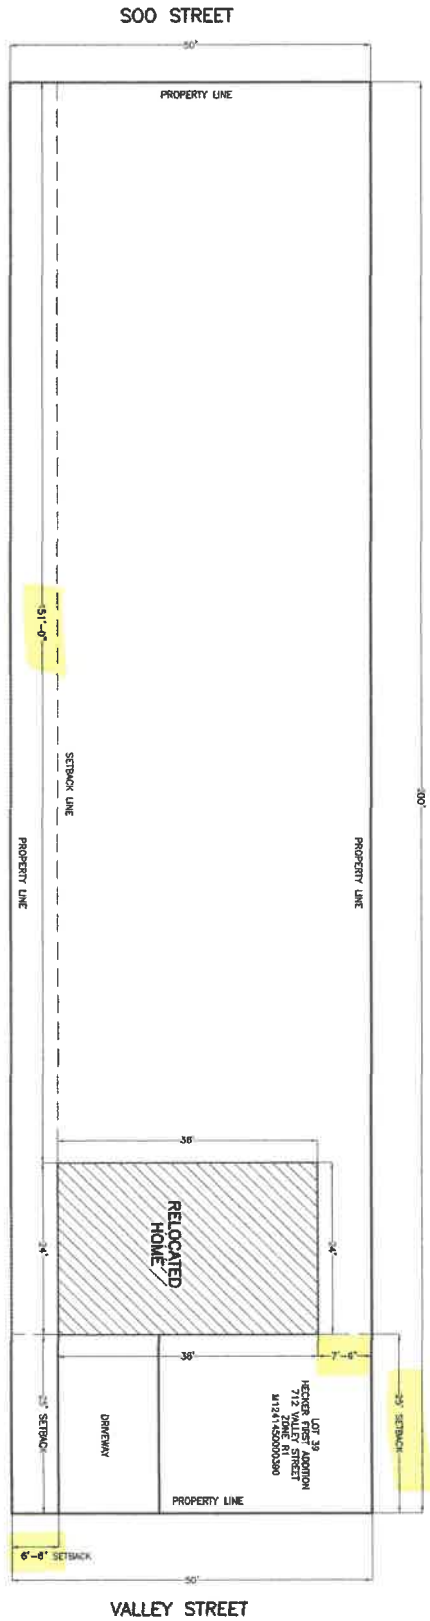

**1**  
SITE PLAN  
SCALE 1" = 7'-6"

**SHEET 1 OF 1**  
**GAYLIN SCHMIDT HOME RELOCATION SITE PLAN**

DRAWN BY	KEN BOIL	<small>NOTE: EVERY EFFORT HAS BEEN MADE TO AVOID ANY AND ALL MISTAKES, HOWEVER SOME DO OCCUR. IT IS UP TO THE OWNER / BUILDER TO GO OVER THE PLANS, AND IS THE RESPONSIBILITY OF THE BUILDER TO VERIFY AND CORRECT ANY MISTAKES</small>
LOT	21 - PL. STREET NW	
MINOR	NOVELL BARTELS - 81708	
PHONE	(701) 858-2030 CELL 653-0673	
PROJECT #	18-29	
DATE	6/1/2018	



