
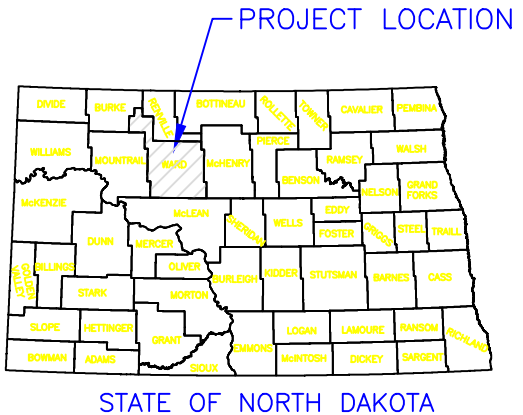


CITY OF MINOT

WARD COUNTY, ND

2019 SANITARY SEWER REHAB

Project #4391

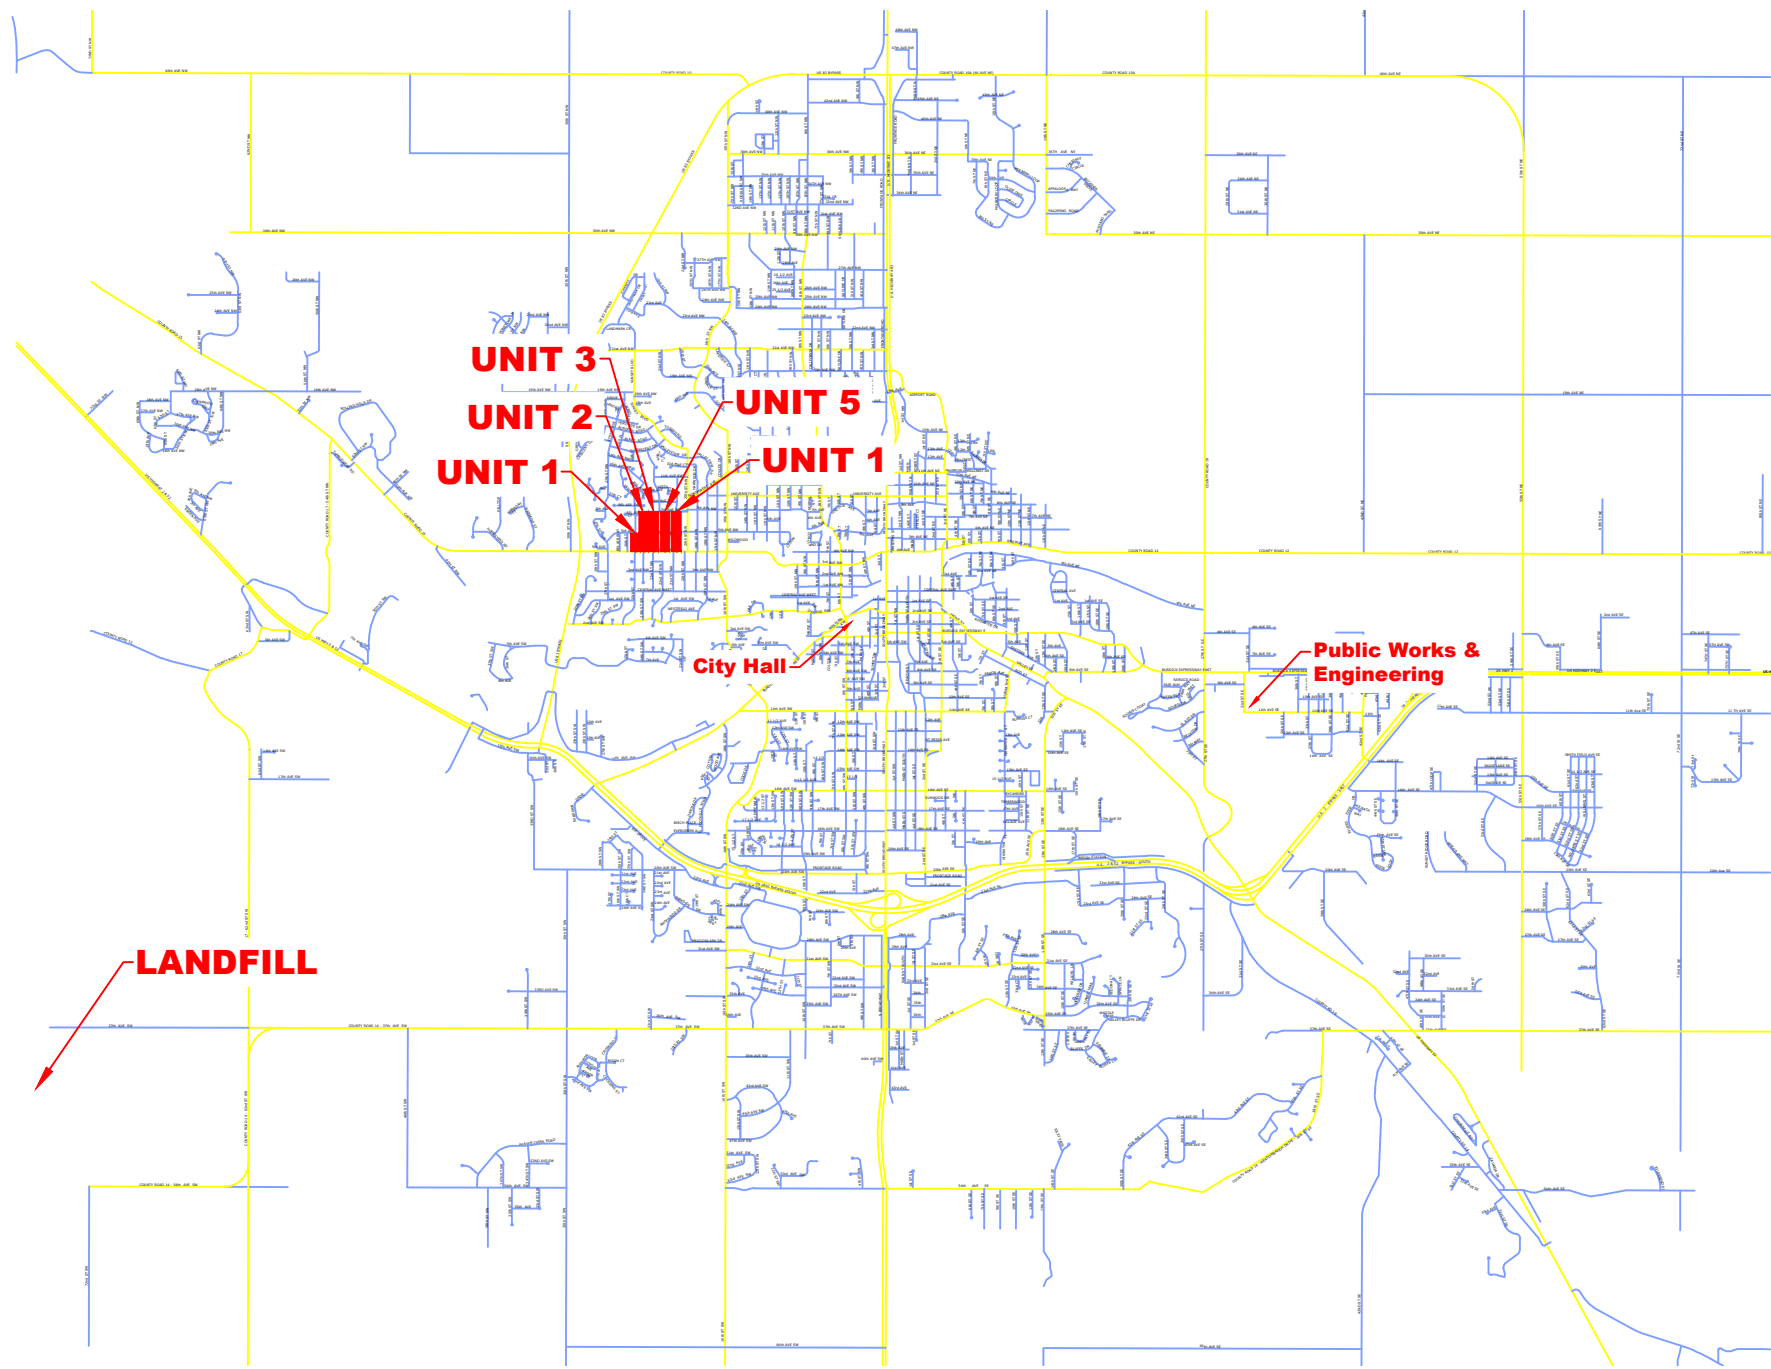

CITY HALL
 515 2ND AVE SW, MINOT, ND 58701

PUBLIC WORKS & ENGINEERING
 1025 31ST ST SE, MINOT, ND 58701



I hereby certify that the attached plans were prepared by me or under my direct supervision and that I am a duly registered professional engineer under the laws of the State of ND.

<u>LANCE MEYER, P.E. CITY ENGINEER</u>	PE-7121 LIC. NO.	<u> </u> DATE
--	---------------------	---------------------------

2019 SANITARY SEWER REHAB

No.	Revision

Surveyed by BC	Project No. 4391
Drawn by BC	
Designed by BC	
Date 2-17-19	

SHEET
1 OF 19

P:\PROJECTS\4391 - 2019 Sanitary Sewer Rehabilitation\Design\Plans\2019 San. Rehab Cover.dwg COVER-2/17/2019 8:31 AM (ben.cofelli)