

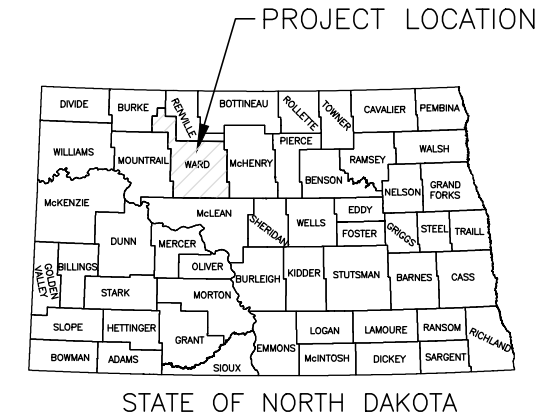


CITY OF MINOT WARD COUNTY, ND 2019 Water Main Replacement Project #4389

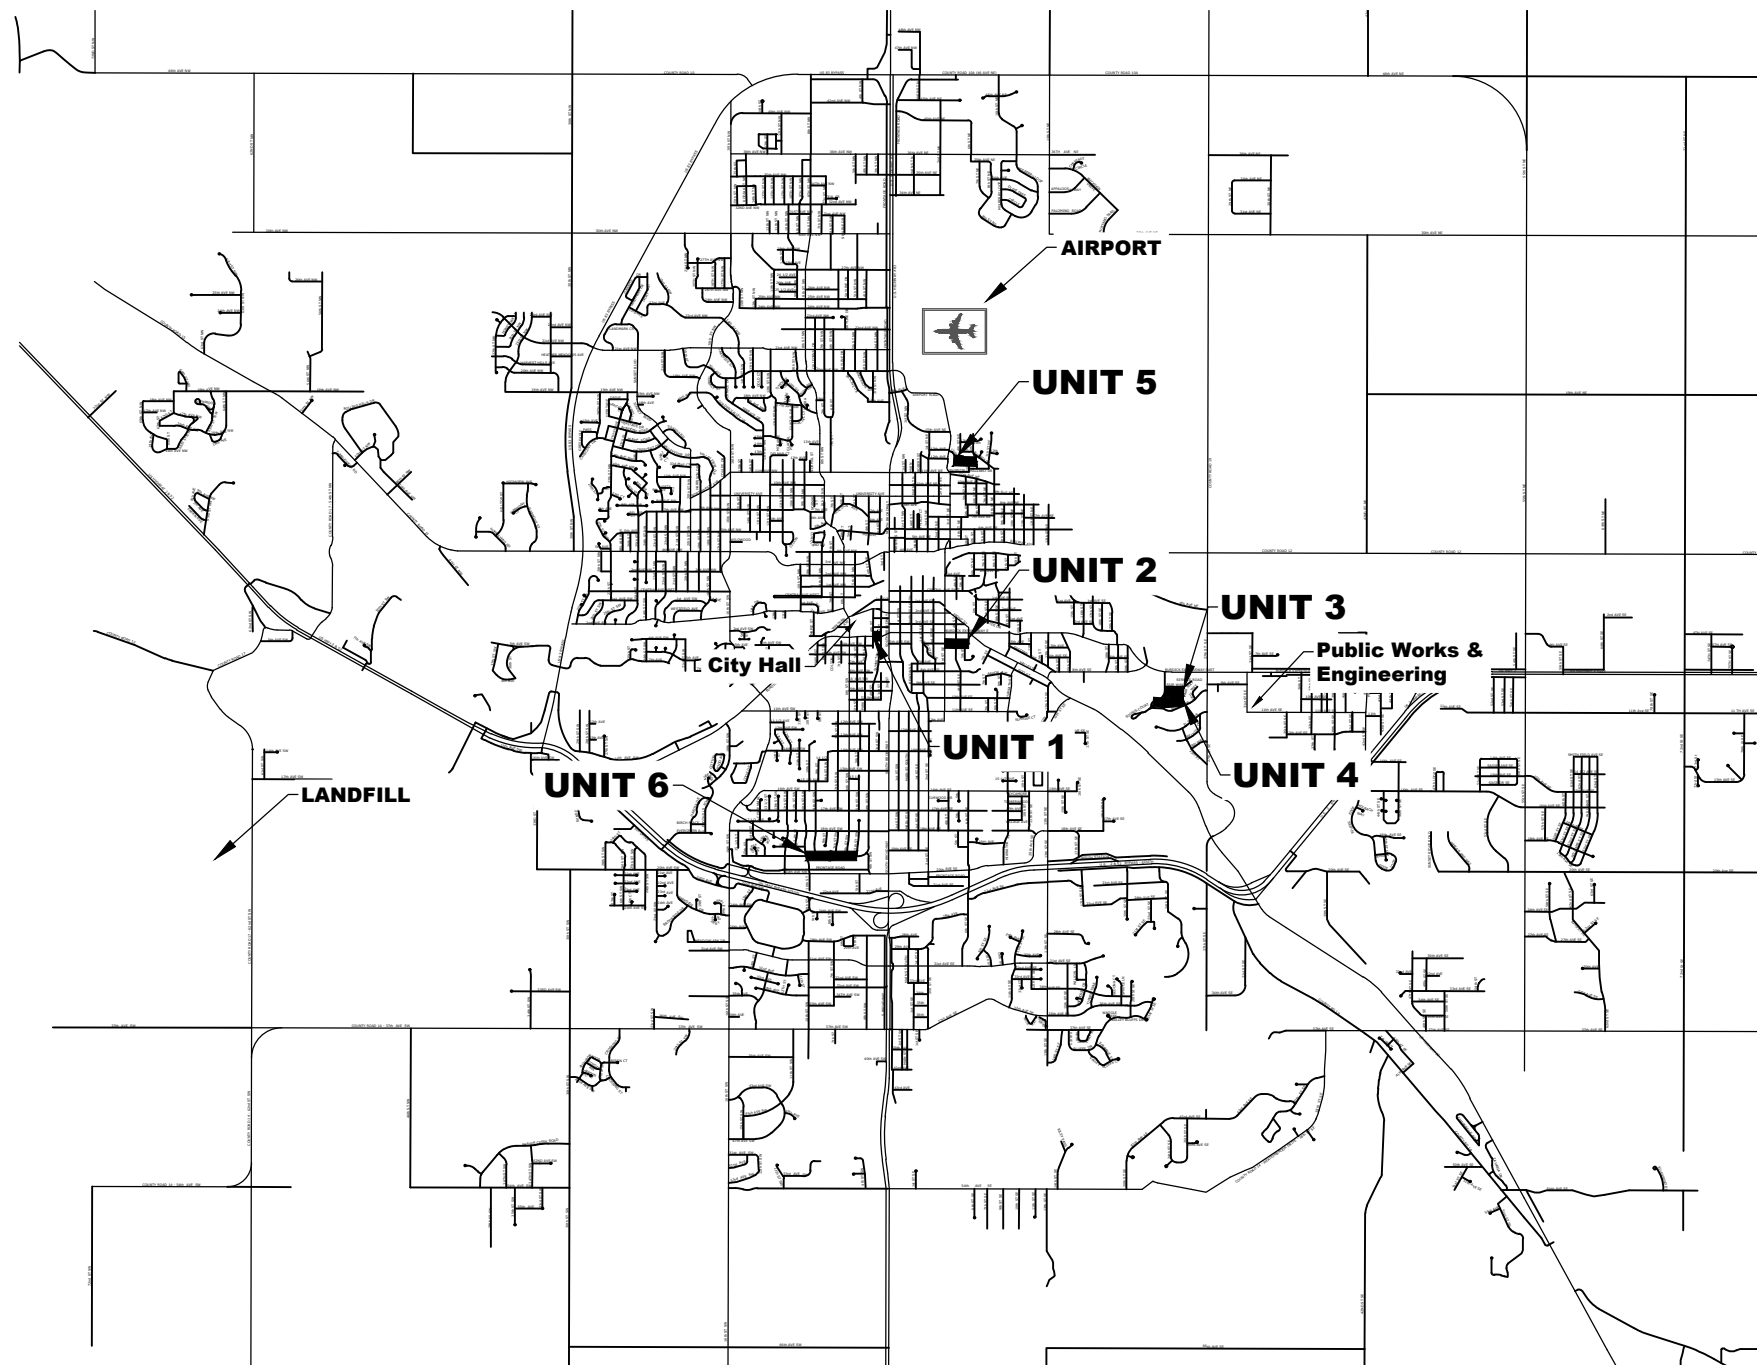

CITY HALL
515 2ND AVE SW, MINOT, ND 58701

PUBLIC WORKS & ENGINEERING
1025 31ST ST SE, MINOT, ND 58701

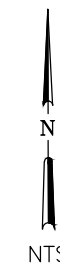

THIS DOCUMENT WAS
ORIGINALLY
ISSUED AND SEALED BY
LANCE E. MEYER
REGISTRATION NUMBER
PE-7121
ON 02-22-2019 AND
THE ORIGINAL DOCUMENT
IS STORED AT
THE CITY OF MINOT,
1025 31ST ST SE
MINOT, ND 58701

I hereby certify that the attached plans were prepared by me or under my direct supervision and that I am a duly registered professional engineer under the laws of the State of ND.

Lance Meyer /s/ PE-7121 2/22/2019
LANCE MEYER, P.E. CITY ENGINEER LIC. NO. DATE

	By		
	Date		
	Revision		
	No.		
2019 Water Main Replacement			
Surveyed by BC	Drawn by BC	Designed by JS	Date 2-12-19
			Project No. 4389
SHEET			
1 OF 25			

P:\PROJECTS\4389 - 2019 Watermain Replacement\Design\Plans\2019 WMR Cover.dwg COVER-2/22/2019 11:54 AM (ben.co/fell)

