


C:\Users\chris.bobzien\Desktop\Drawing2_recover.dwg-Layout2-7/30/2019 9:49 AM-(chris.bobzien)

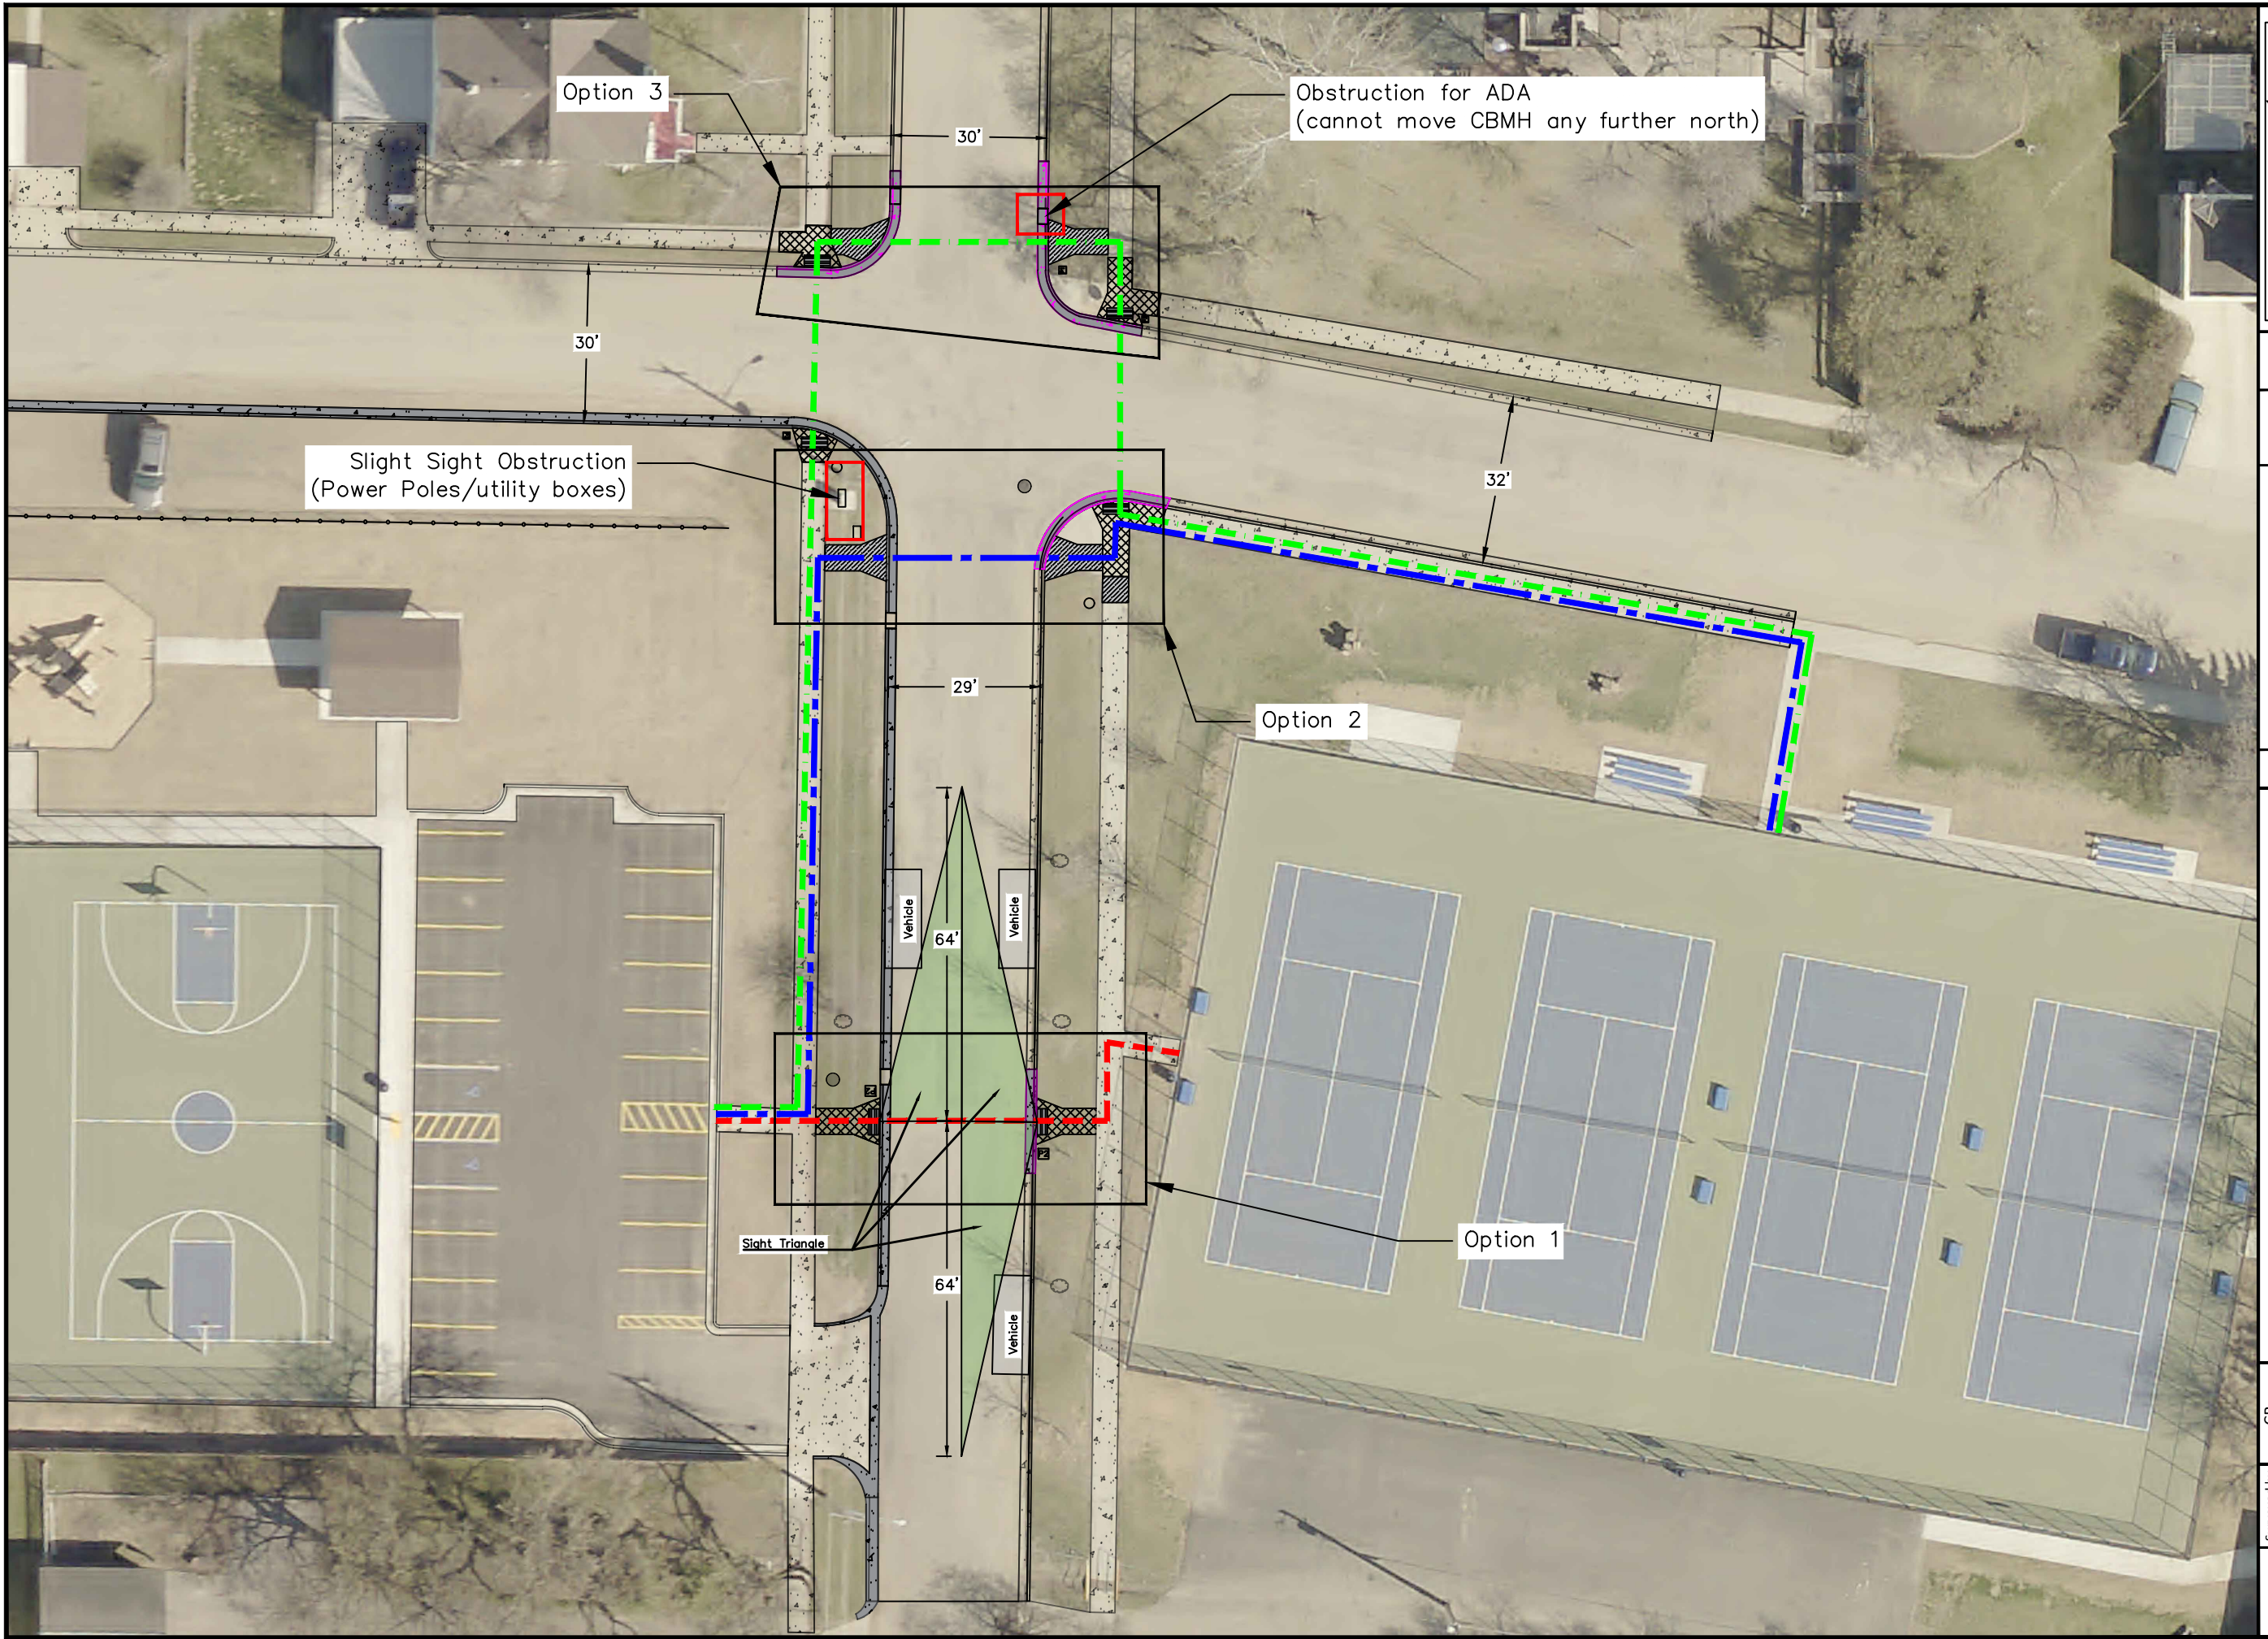

No.	Revision	Date	By

2019 Storm Sewer Rehabilitation
 Unit 1
 Sidewalk ADA Ramp Exhibit

Surveyed by	CB
Drawn by	CB
Designed by	CB
Date	7-30-19
Project No.	4390