
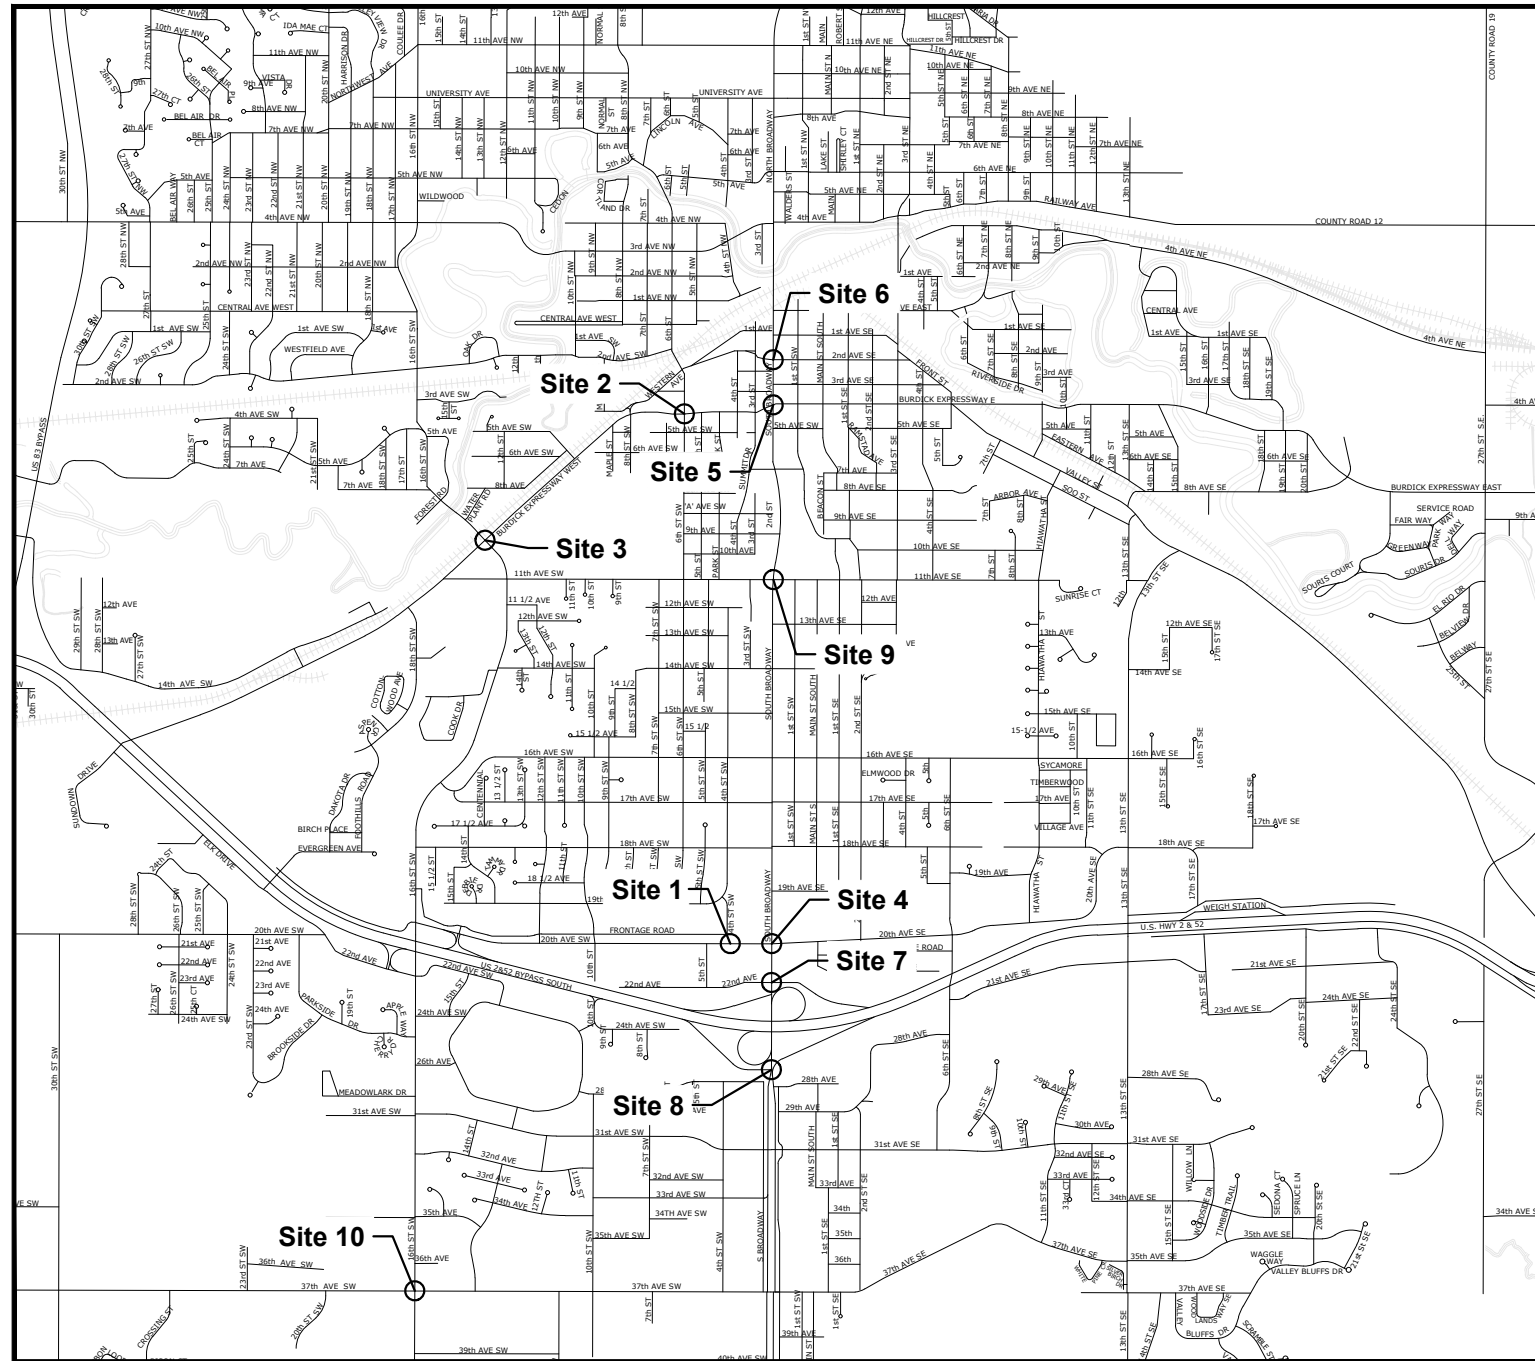


# CITY OF MINOT 2019 TRAFFIC SIGNAL IMPROVEMENT PROJECT CITY PROJECT # 4429


**WARD COUNTY, NORTH DAKOTA**  
**New Conduit Installation, Signal Standard Removal & Replacement,**  
**Signal Cabinet Removal & Replacement, Repaint Signal Standards, Signal Modifications & Incidentals**

**GOVERNING SPECIFICATIONS:**  
 City of Minot 2019 Specifications

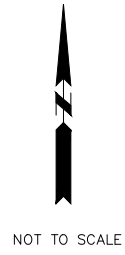

**DESCRIPTION:**

- Site 1 20th Ave SW and 4th St SW
- Site 2 West Burdick Expressway and 6th St SW
- Site 3 West Burdick Expressway and 16th St SW
- Site 4 South Broadway and 20th Ave SW
- Site 5 West Burdick Expressway and South Broadway
- Site 6 South Broadway and 2nd Ave SW
- Site 7 South Broadway and 22nd Ave SW
- Site 8 South Broadway and 27th Ave SW
- Site 9 South Broadway and 11th Ave SW
- Site 10 16th St SW and 37th Ave SW

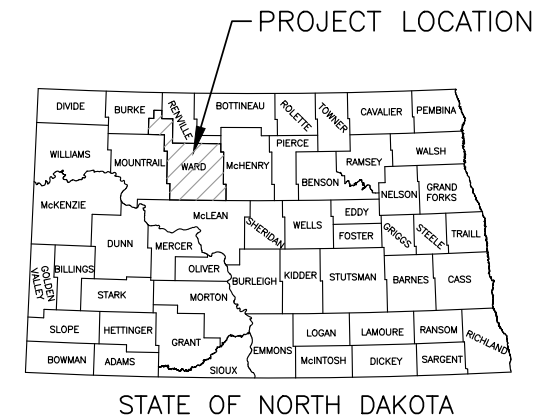

THIS DOCUMENT WAS ORIGINALLY  
 ISSUED AND SEALED BY  
 LANCE E. MEYER  
 REGISTRATION NUMBER  
 PE-7121  
 ON 12/12/2019 AND THE  
 ORIGINAL DOCUMENT IS STORED AT  
 THE CITY OF MINOT,  
 1025 31ST ST SE  
 MINOT, ND 58701

I hereby certify that the attached plans were prepared by me or under my direct supervision and that I am a duly registered professional engineer under the laws of the State of ND.



LANCE E. MEYER /S/ PE-7121 12-12-2019  
 LANCE MEYER, P.E. CITY ENGINEER LIC. NO. DATE

TS	TS	SJ	12-12-19	4429
SHEET				
1 OF 54				

**2019 TRAFFIC SIGNAL IMPROVEMENT PROJECT**