




P:\PROJECTS\4552 - 2021 Street Seal\Design\2021 Street Seal.dwg-PM 13 (3)-2/11/2021 1:56 PM-(matthew.king)

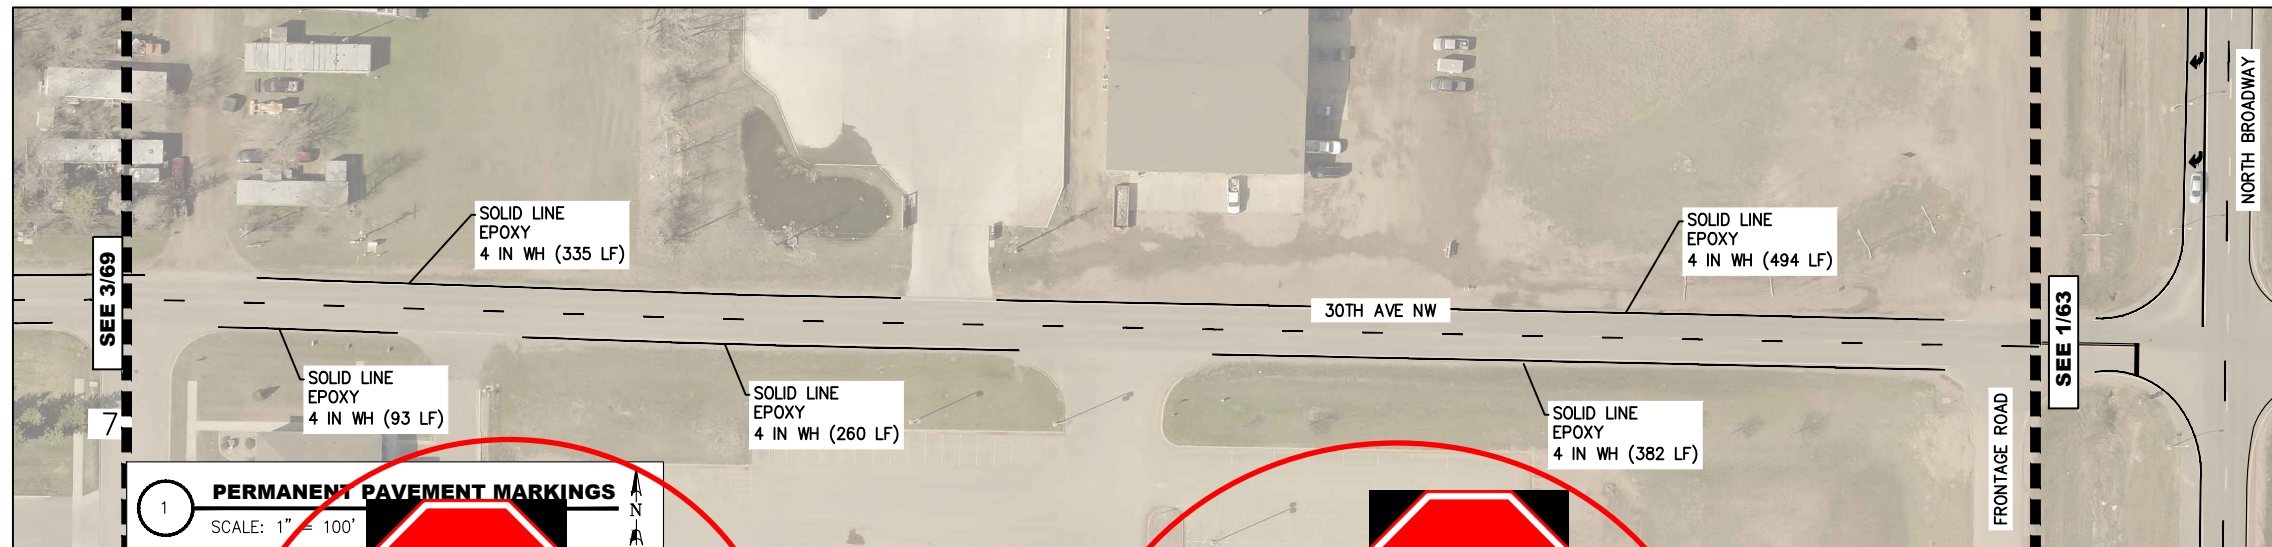


1 PERMANENT PAVEMENT MARKINGS
SCALE: 1" = 100'

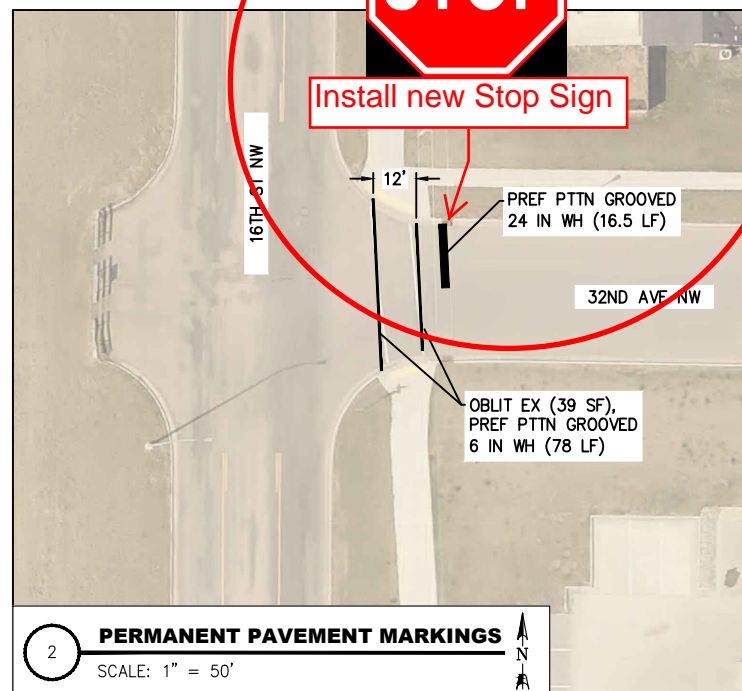

2 PERMANENT PAVEMENT MARKINGS
SCALE: 1" = 50'

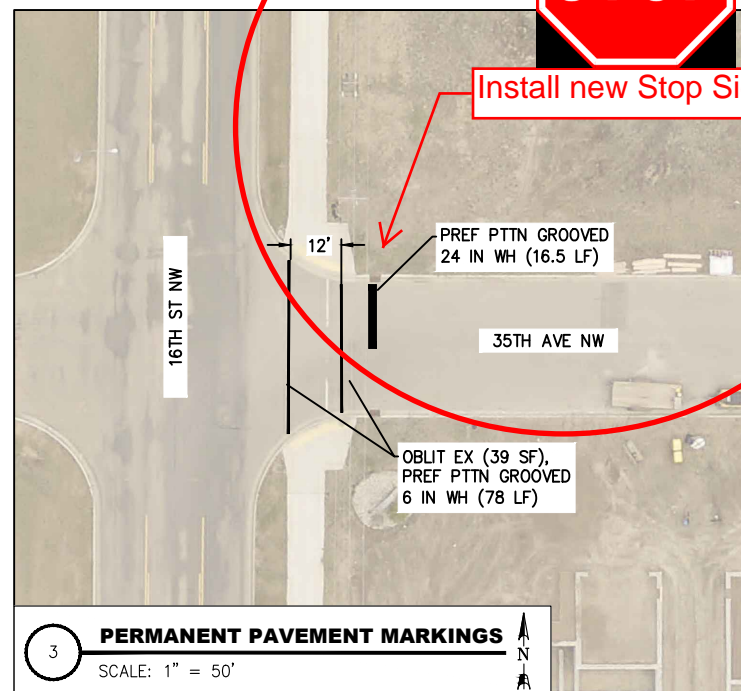

3 PERMANENT PAVEMENT MARKINGS
SCALE: 1" = 50'

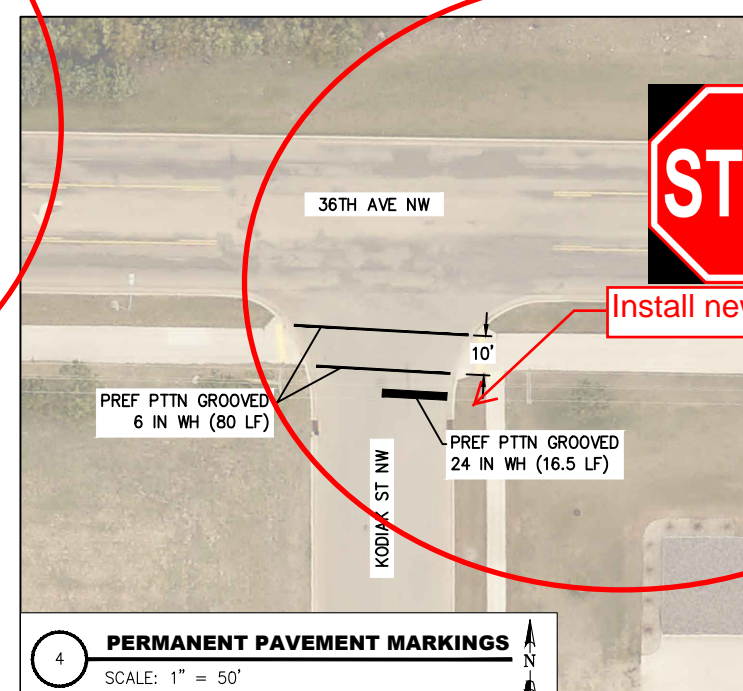

4 PERMANENT PAVEMENT MARKINGS
SCALE: 1" = 50'

By	
Date	
Revision	
No.	

2021 STREET SEAL
PERMANENT PAVEMENT MARKINGS

THIS DOCUMENT WAS ORIGINALLY ISSUED AND SEALED BY JESSE BERG REGISTRATION NUMBER PE-27739 ON 2/11/2021 AND THE ORIGINAL DOCUMENT IS STORED AT THE CITY OF MINOT, 1025 31ST ST SE MINOT, ND 58701

Surveyed by	MK
Drawn by	MK
Designed by	MK
Date	2-11-2021
Project No.	4552