


THIS DRAWING, TOGETHER WITH THE CONCEPTS AND DESIGN SPECIFICATIONS HEREIN, IS INTENDED ONLY FOR THE SPECIFIC PURPOSES AND CLIENT FOR WHICH IT WAS PREPARED. PLEASE DO NOT RELY ON THIS DOCUMENT WITHOUT WRITTEN AUTHORIZATION AND ADAPTATION BY ACKERMAN-ESTVOLD ENGINEERING AND MANAGEMENT CONSULTING, INC. SHALL BE WITHOUT LIABILITY TO ACKERMAN-ESTVOLD ENGINEERING AND MANAGEMENT CONSULTING.



- SAFE ROUTES TO SCHOOL -  
**PRIORITY #8**  
**WASHINGTON / ORCS**

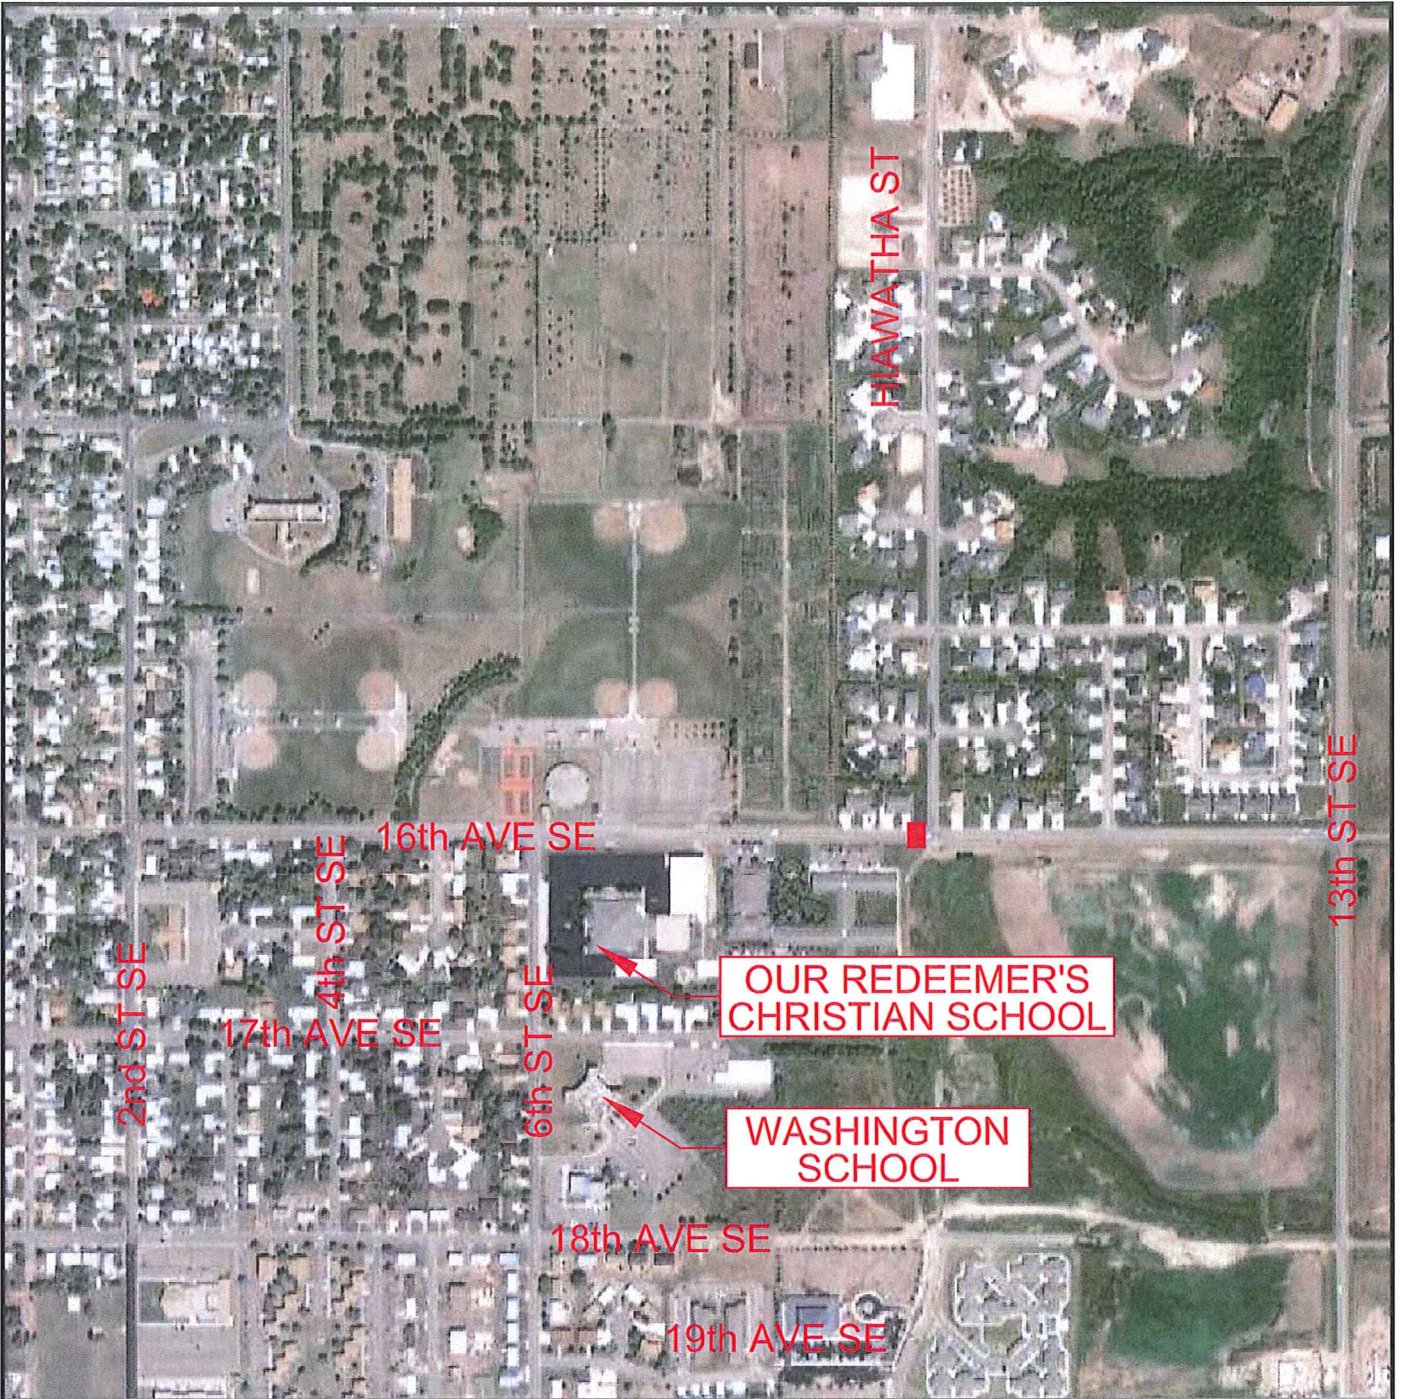

SCALE: 1"=600'

PROJECT NO. AE R09-015	SCALE (H) 1"=600' SCALE (V) N/A
DRAWING NAME PRIORITY_MAPS.dwg	DRAWN BY: JVS DESIGNED BY: JVS CHECKED BY: JAR
	DATE: 11-2009



**ACKERMAN-ESTVOLD**  
 engineering and management consulting, inc.  
 © 2009, ACKERMAN-ESTVOLD ENGINEERING AND MANAGEMENT CONSULTING, INC.  
 6008 HIGHWAY 2 EAST HINDI, NORTH DAKOTA 58701 (701) 837-8737  
 CIVIL ENGINEERING, PLANNING & CONSTRUCTION ADMINISTRATION

**FIGURE 30**

