

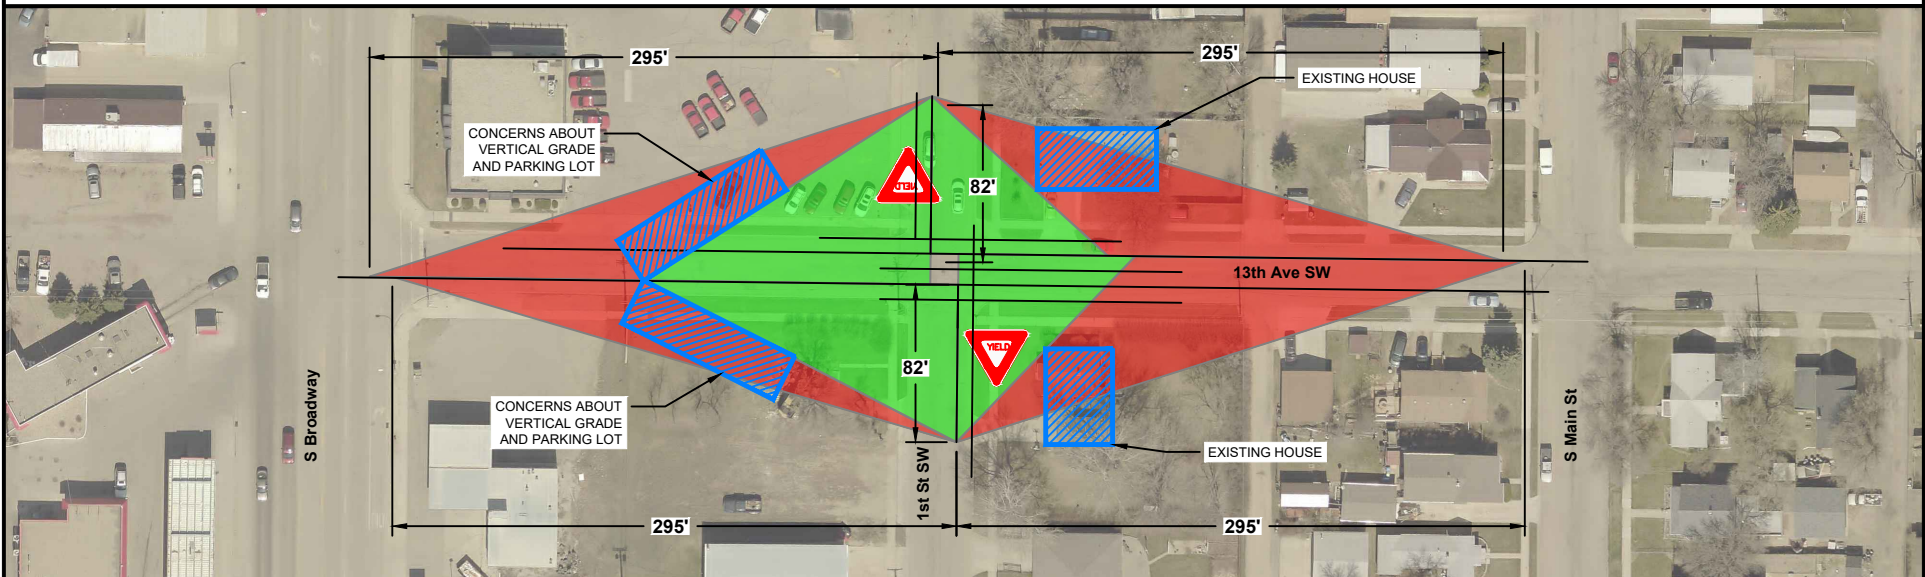


CONDITION: APPROACH YIELD CONTROL

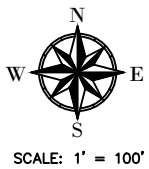

CONDITION: DEPARTURE STOP CONTROL

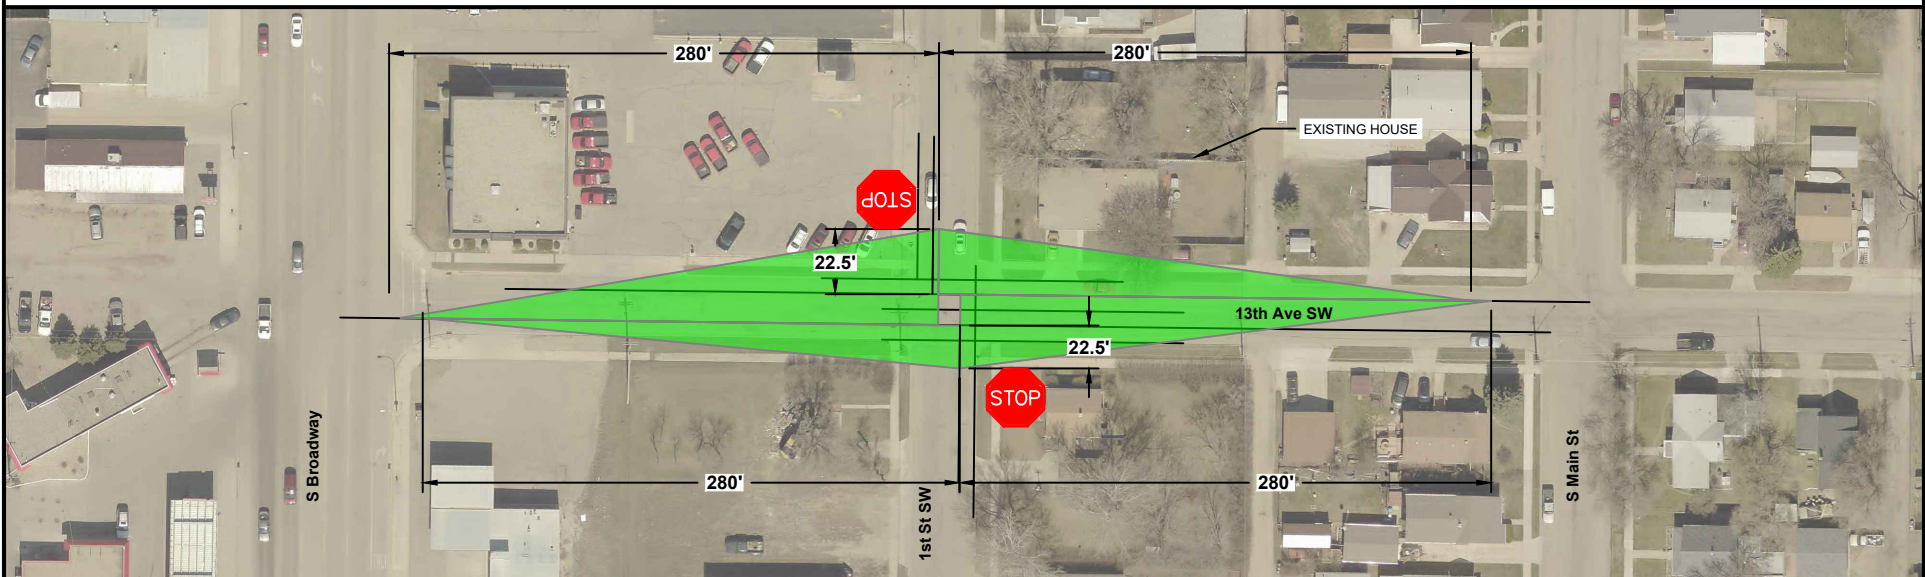

Legend

- Sight Triangle Required View
- Sight Triangle Available View

SIGHT TRIANGLE GRAPHIC
1ST STREET SW AT 13TH AVENUE SW
ATTACHMENT A

DATE DRAWN: 7/12/2021

