
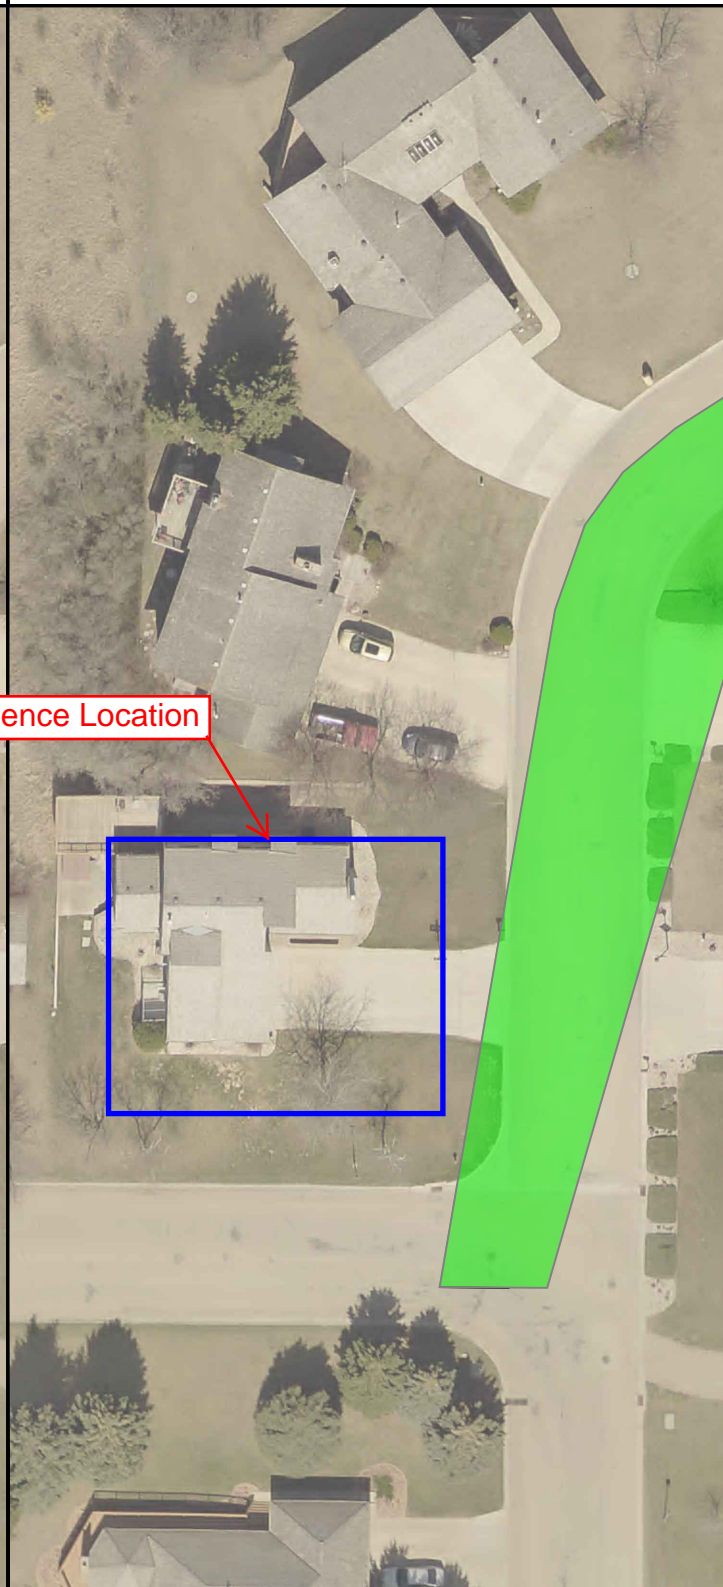


CONDITION: UNCONTROLLED

CONDITION: STOP CONTROL

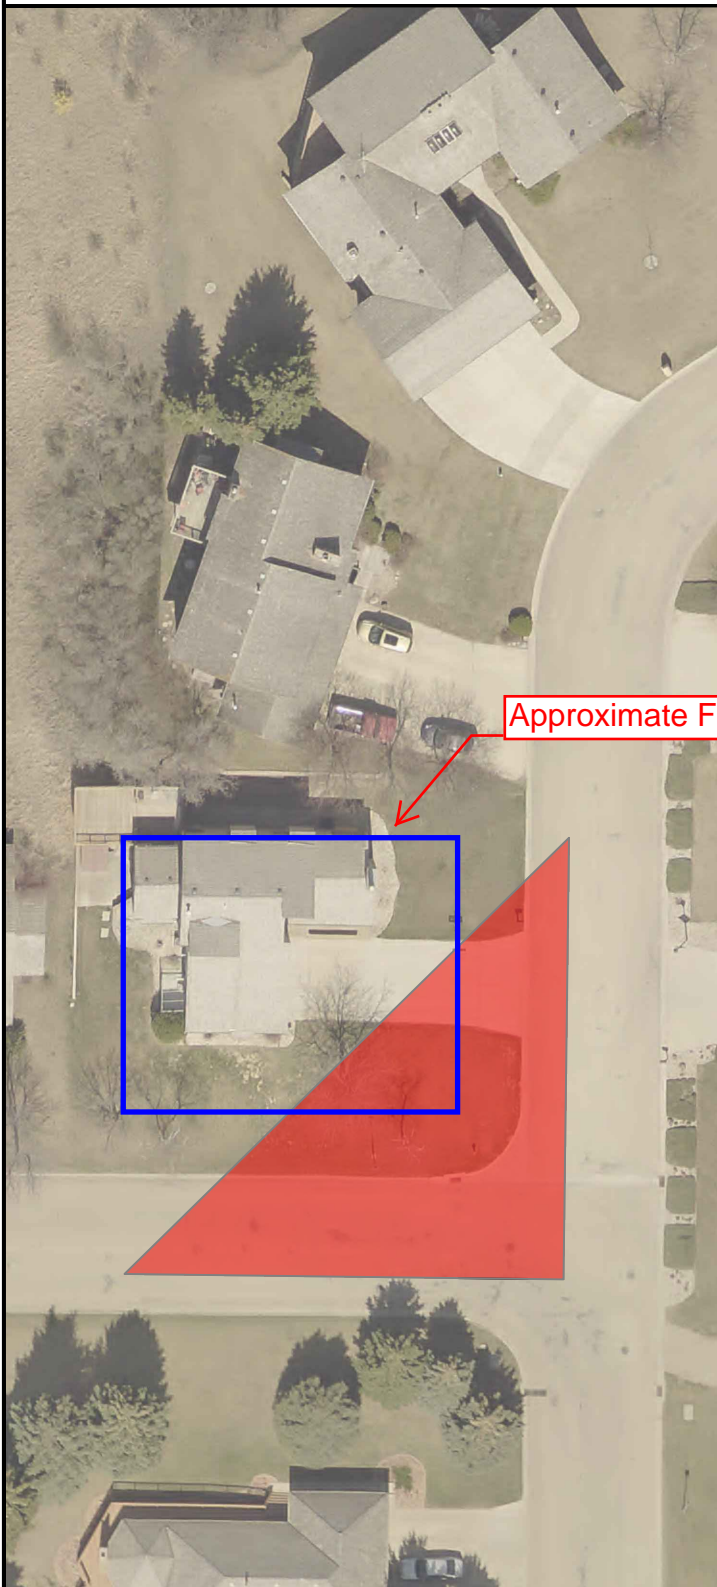

Approximate Fence Location

Legend



Uncontrolled Required View



Stop Control Required View



SCALE: 1' = 50'

SIGHT TRIANGLE GRAPHIC

1316 10TH STREET SW

DATE DRAWN: 07/13/2021

**City of Minot**  
 Engineering Department