


Casting	Lid Type	A	B
1642	B	27"	7"

HORSESHOE DETAILS

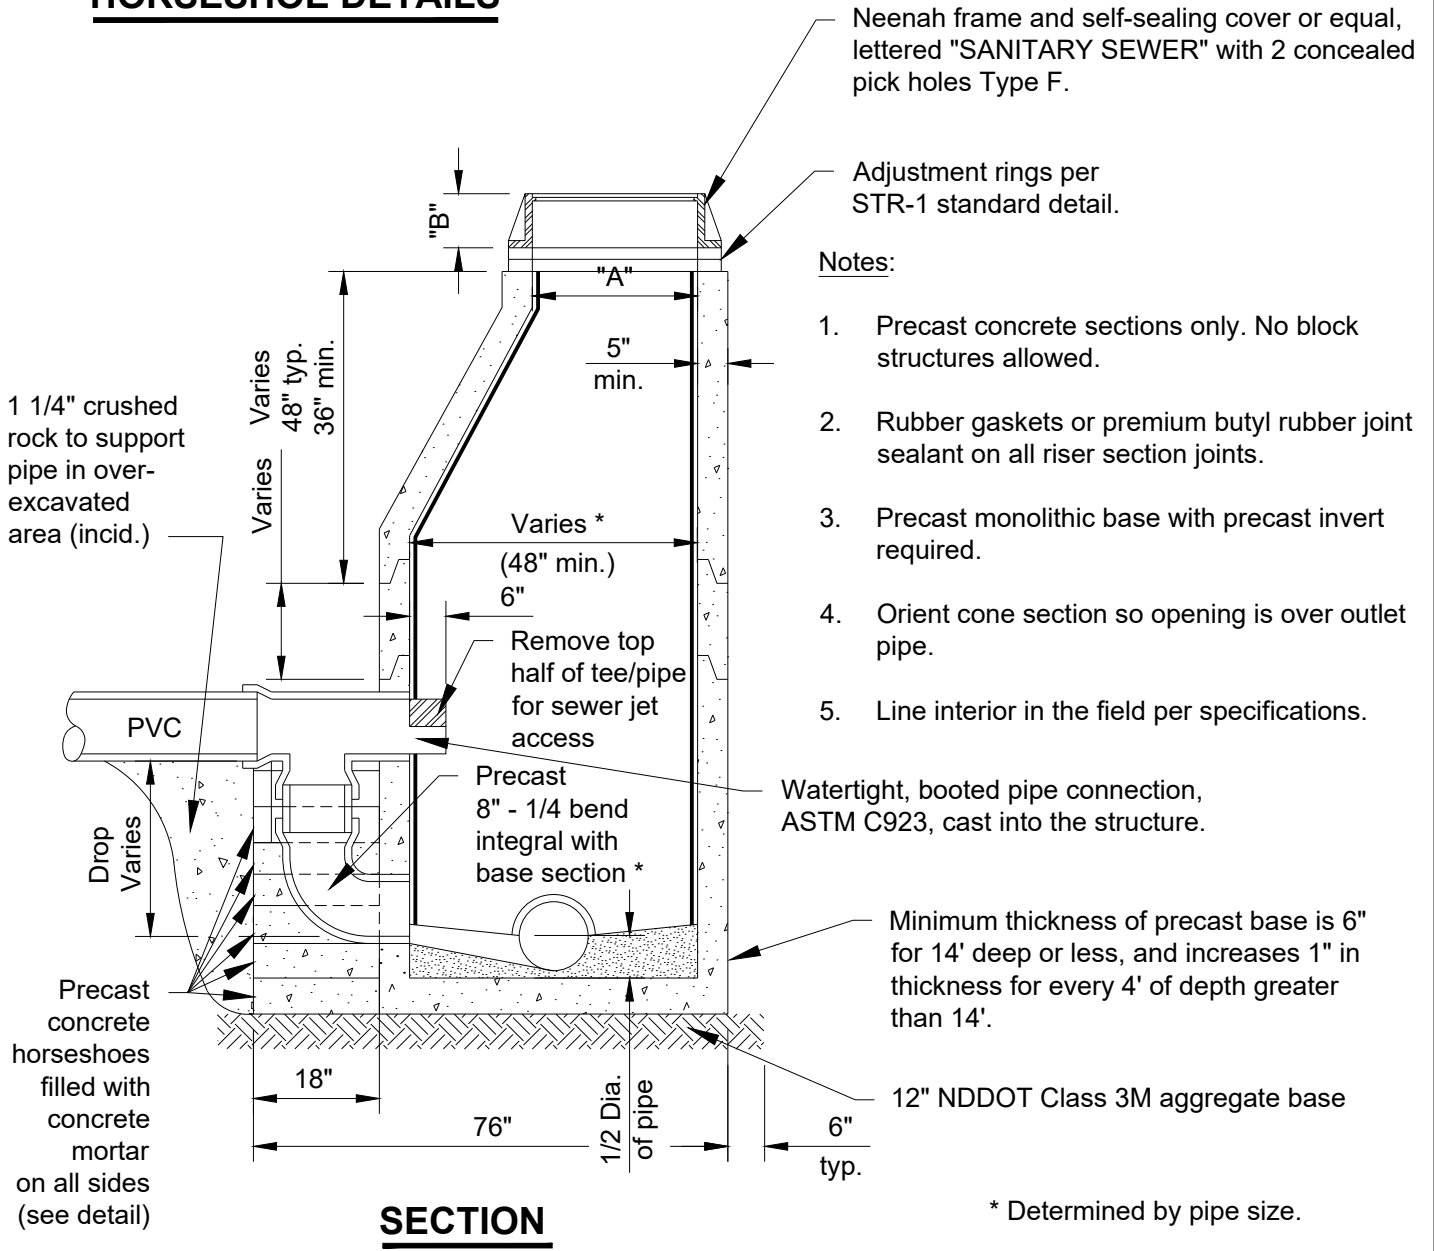

SECTION

City Plate No.:
SAN-3

Last Revision:
12/18/2020

Section:
2300

STANDARD DETAILS SANITARY SEWER DROP INLET MANHOLE

City of Minot
Engineering Department