


TYPICAL CONCRETE SIDEWALK

Notes:

1. Light broom finish perpendicular to curb.
2. Tooled or sawed joints to min. depth of 3/4". No tooled joints allowed on 8' and 10' sidewalks/paths.
3. Recommended cross-slope is 1.5%. 2% is the maximum.
4. Joint spacing:

Sidewalk/Path Width	L x W
5'	5' x 5'
6'	5' x 6'
8'	4.5' x 4'
10'	5' x 5'

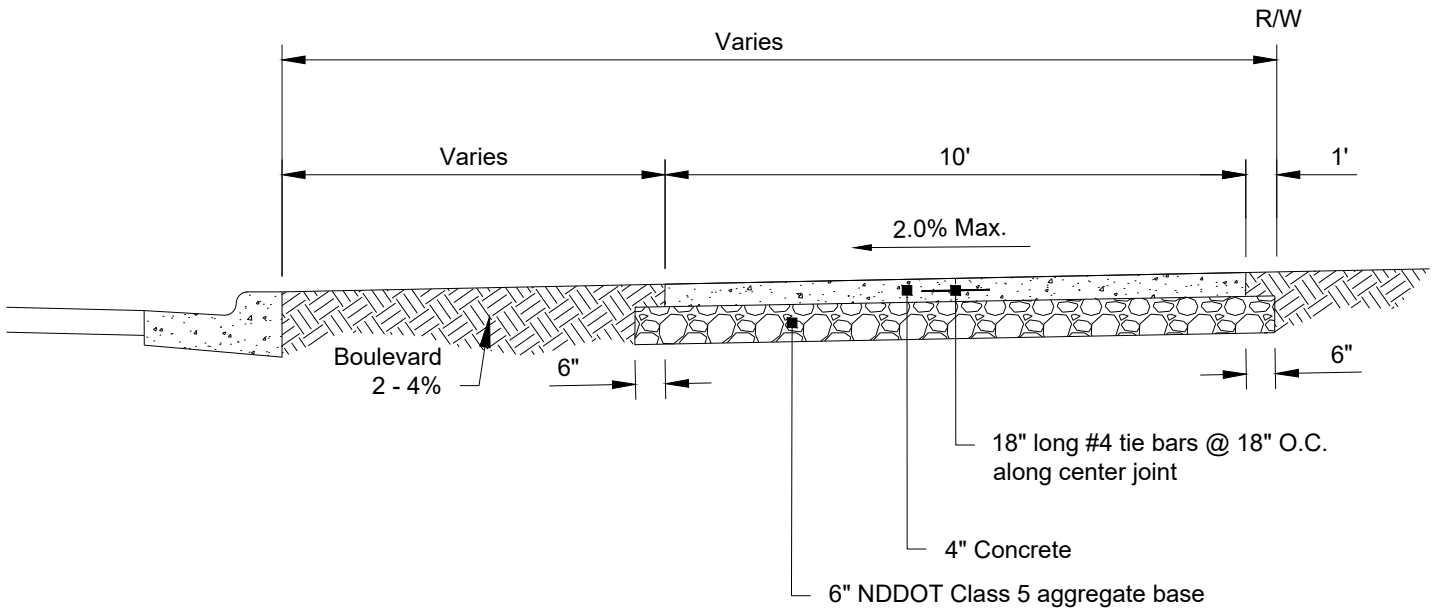

TYPICAL CONCRETE SHARED USE PATH

M:\STANDARD SPECS & DETAILS\2021\Details\STR-7 - SIDEWALKS AND PATHWAYS.dwg

City Plate No.:
STR-7
Last Revision:
12/18/2020
Section:
3300

**STANDARD DETAILS
SIDEWALKS AND PATHWAYS**

