


C:\Users\rskeenan\Desktop\MINOT DETAIL\STR-12 DRIVEWAY PLACEMENT.dwg



**RESIDENTIAL**

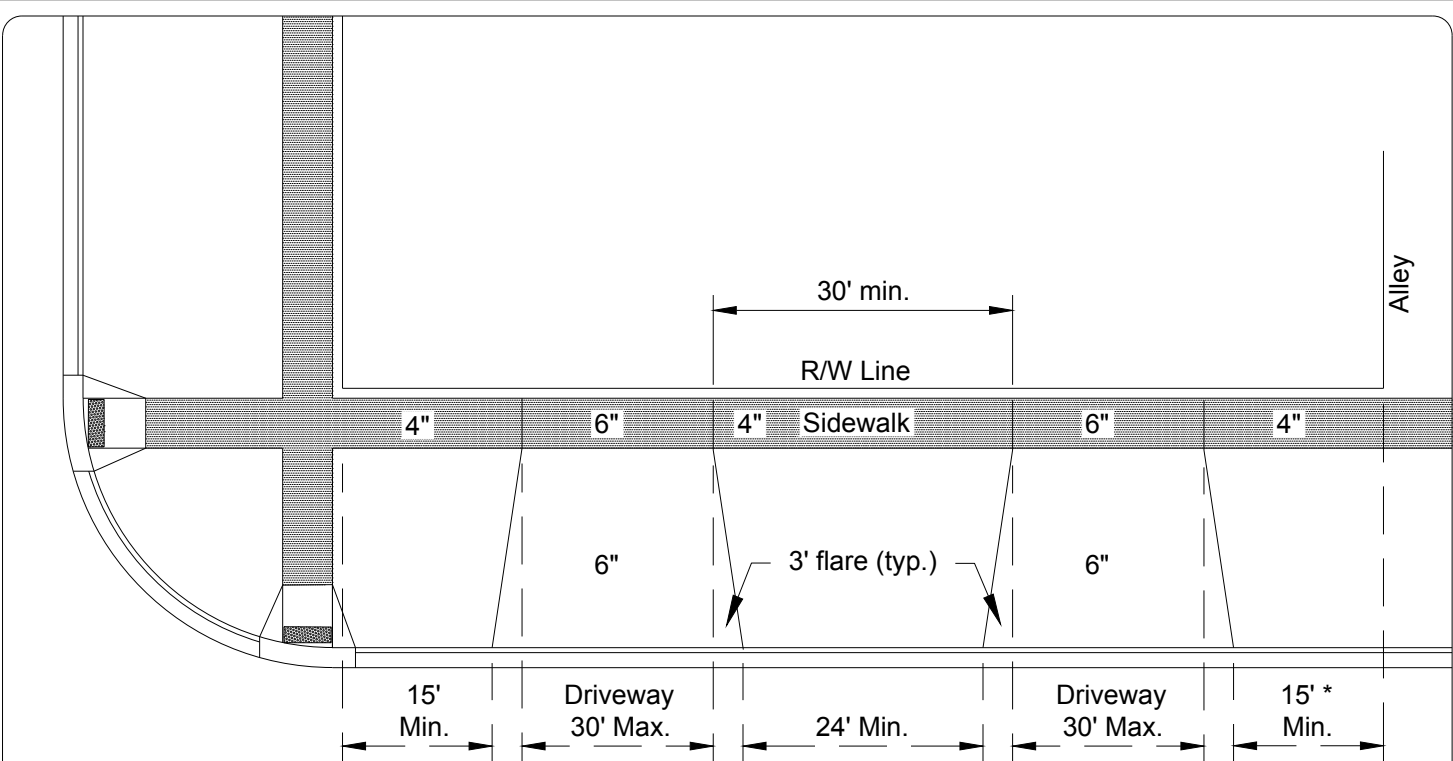

**COMMERCIAL**



**INDUSTRIAL**

**Notes:**

1. Maximum width of residential driveways is 30 feet or a total distance equal to 6 feet wider than the doors of an existing or proposed garage.
  2. All concrete located in the driveway apron, including the sidewalk section shall be 6 inches.
- \* Some exceptions may apply. Contact the Engineering department.

City Plate No.:  
STR-12

Last Revision:  
4/9/2019

File:  
STR\_12.dwg

**STANDARD DETAILS  
DRIVEWAY PLACEMENT**

