



**SIGN IN GRASS BOULEVARD**

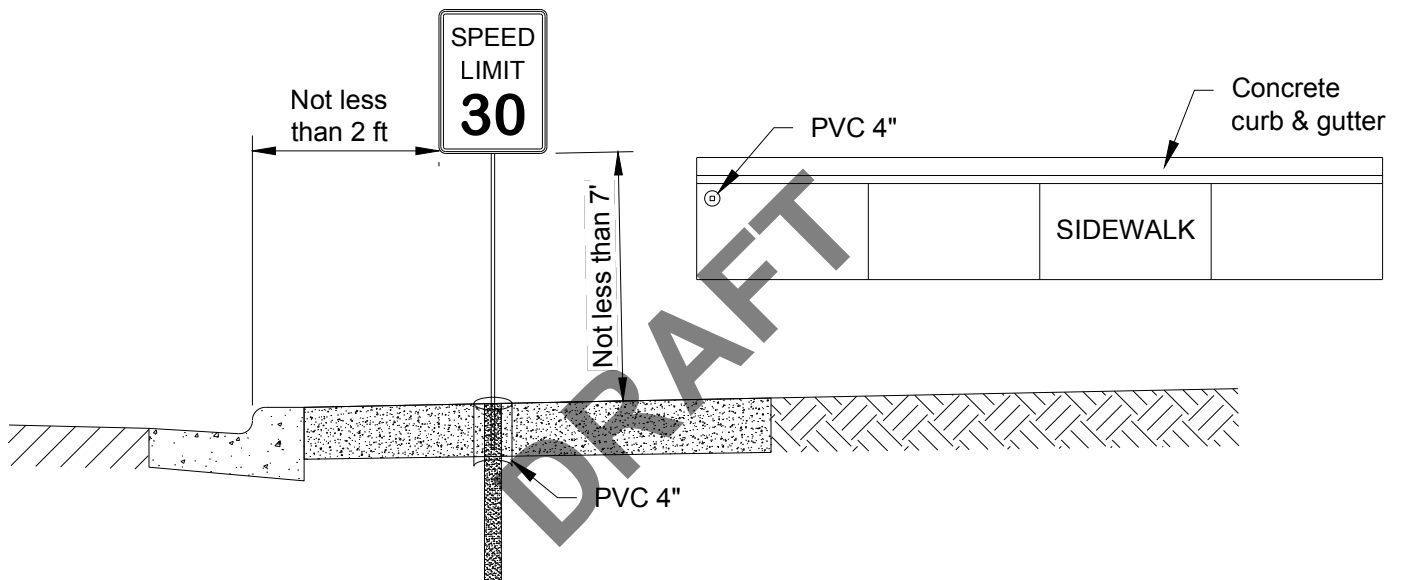

**SIGN IN CONCRETE**

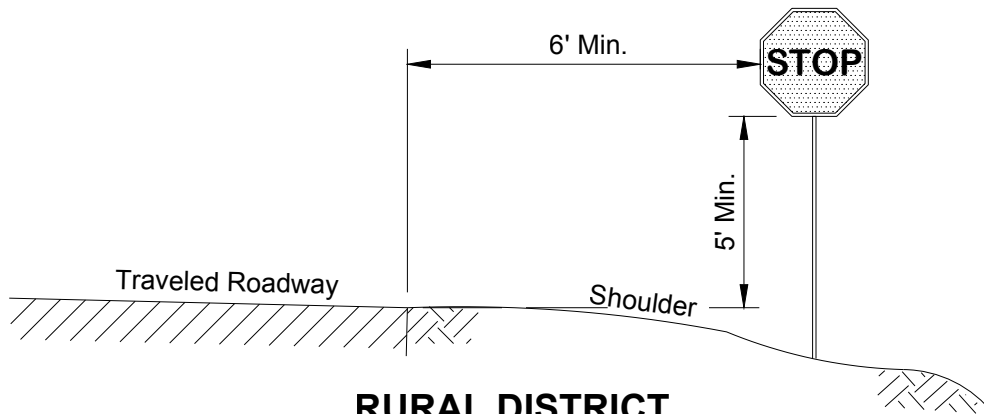

**RURAL DISTRICT**

City Plate No.:  
STR-18

Last Revision:  
12/5/2011

File:  
STR\_18.dwg

**STANDARD DETAILS  
TYPICAL SIGN INSTALLATION  
LATERAL LOCATIONS**