



SIGN IN GRASS BOULEVARD

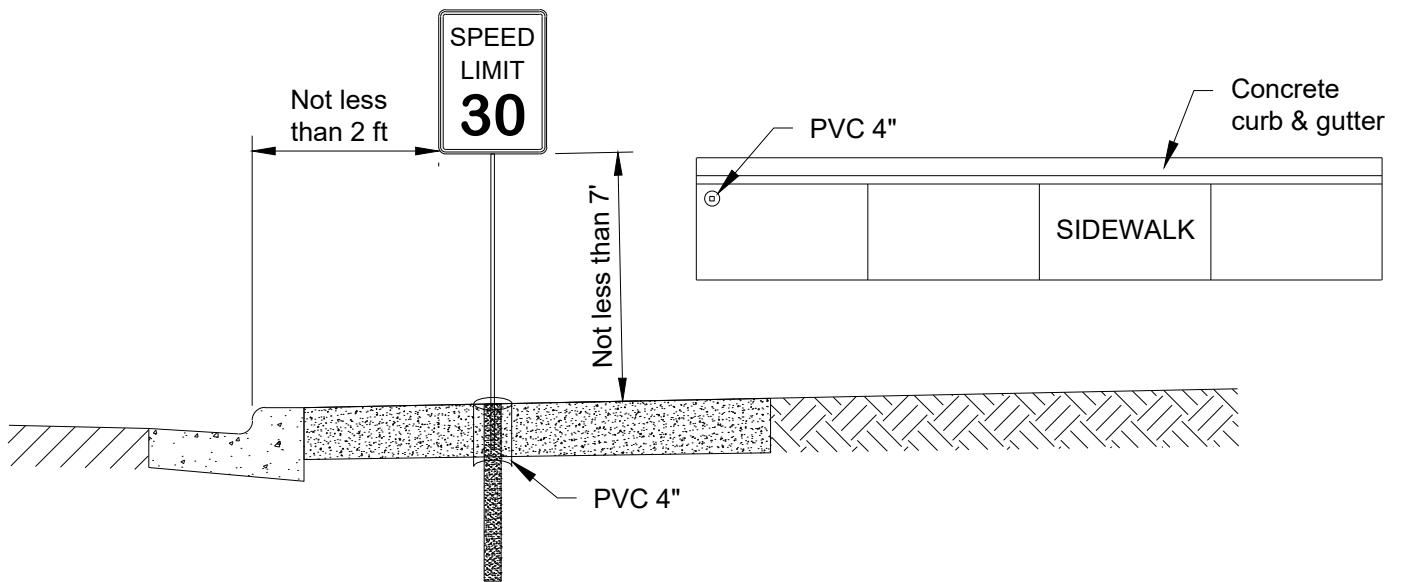

SIGN IN CONCRETE

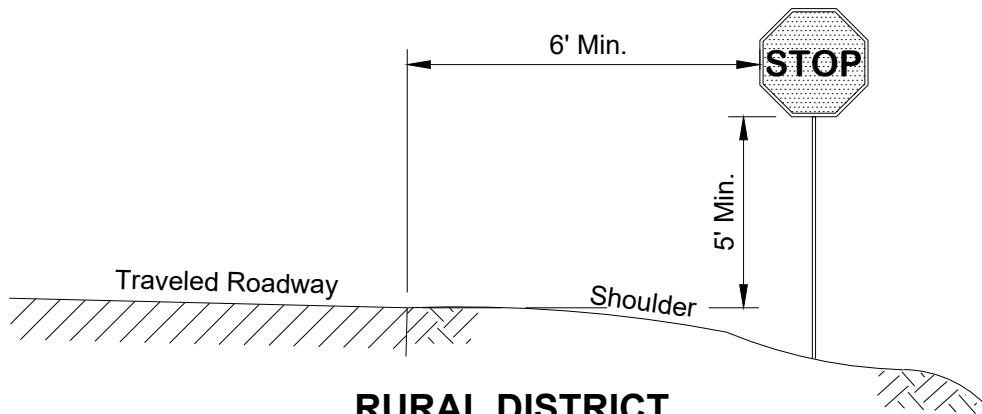

RURAL DISTRICT

M:STANDARD_SPECS & DETAIL S:2019\Detail\Plates\TRA-11_TYPICAL_SIGN_INSTALLATION\LATERAL_LOCATIONS.dwg

City Plate No.:
TRA-11
Last Revision:
12/5/2011
File:
TRA_11.dwg

**STANDARD DETAILS
TYPICAL SIGN INSTALLATION
LATERAL LOCATIONS**

