



Precast invert shall be 1/2 diameter of the pipe and benches shall be sloped 2" toward the invert.

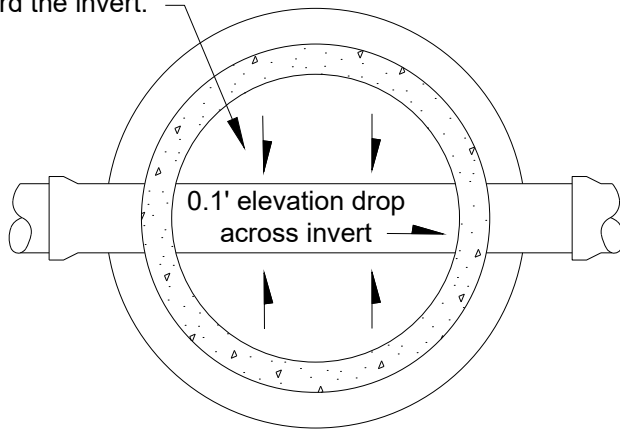

| Casting | Lid Type | A | B |
|---------|----------|-----|----|
| 1642 | B | 27" | 7" |

PLAN

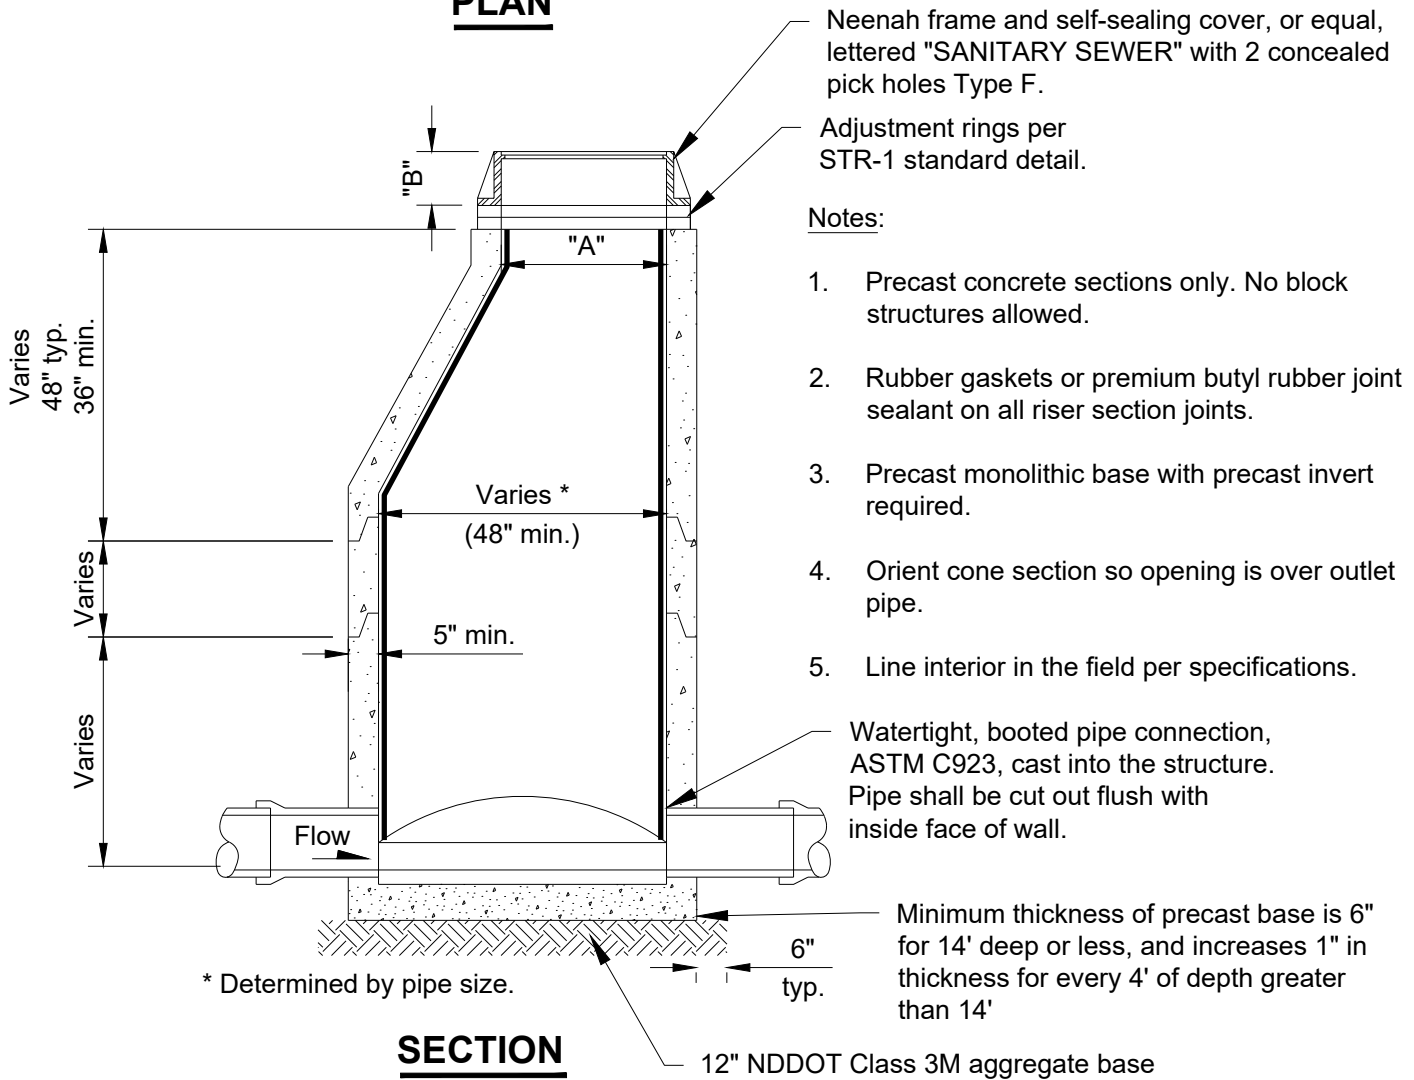

SECTION

M:\STANDARD SPECS & DETAIL\SI\2021\Dr\1818\1818 SAN-1 SANITARY SEWER MANHOLE.dwg

| |
|------------------------------|
| City Plate No.: SAN-1 |
| Last Revision: 12/18/2020 |
| Section: 2300 |

**STANDARD DETAILS
SANITARY SEWER
MANHOLE**

