



M:STANDARD_SPECS.&DETAIL(S)2021(Details)SER-1 RESIDENTIAL PROPERTY SEWER & WATER SERVICE CONNECTIONS.dwg

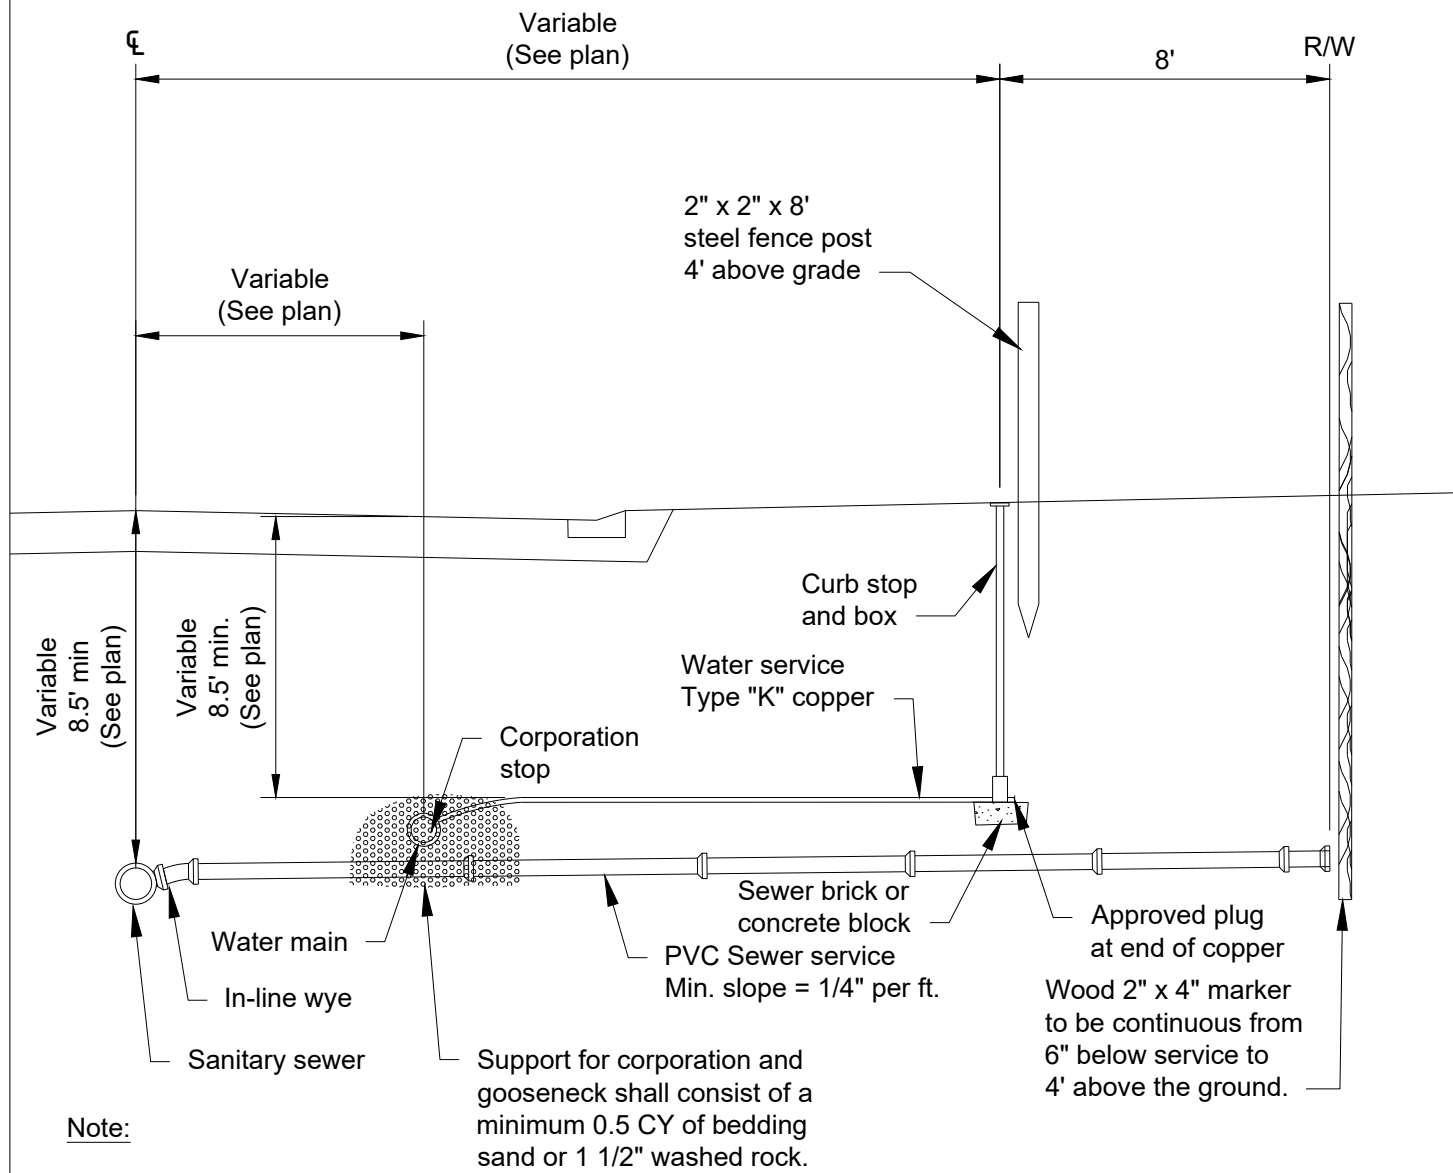

Note:

1. Install marking tape per specifications.

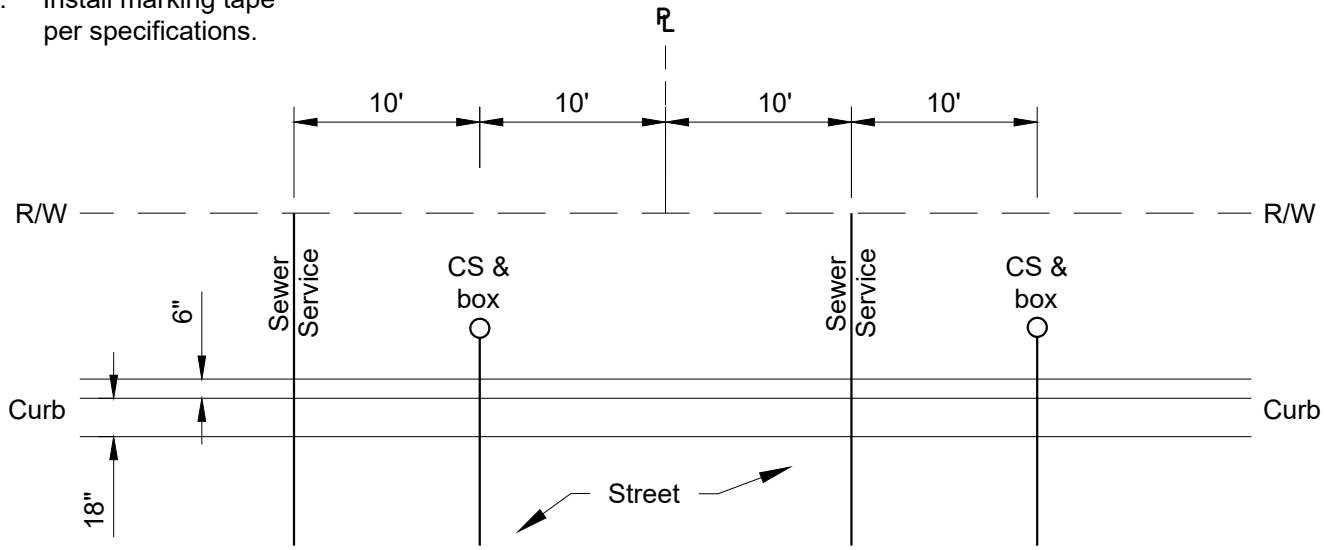

City Plate No.: SER-1
Last Revision: 12/18/2020
Section: 2200 & 2400

**STANDARD DETAILS
RESIDENTIAL PROPERTY SEWER
& WATER SERVICE CONNECTIONS**

